

Thames Tideway Tunnel
Thames Water Utilities Limited



Application for Development Consent

Application Reference Number: WWO10001

Design and Access Statement

Doc Ref: 7.04

Part 2

Victoria Embankment Foreshore

APFP Regulations 2009: Regulation 5(2)(g)

Hard copy available in

Box 69 Folder B

January 2013


**Thames
Tideway Tunnel**


Creating a cleaner, healthier River Thames




Section 19


Victoria Embankment Foreshore

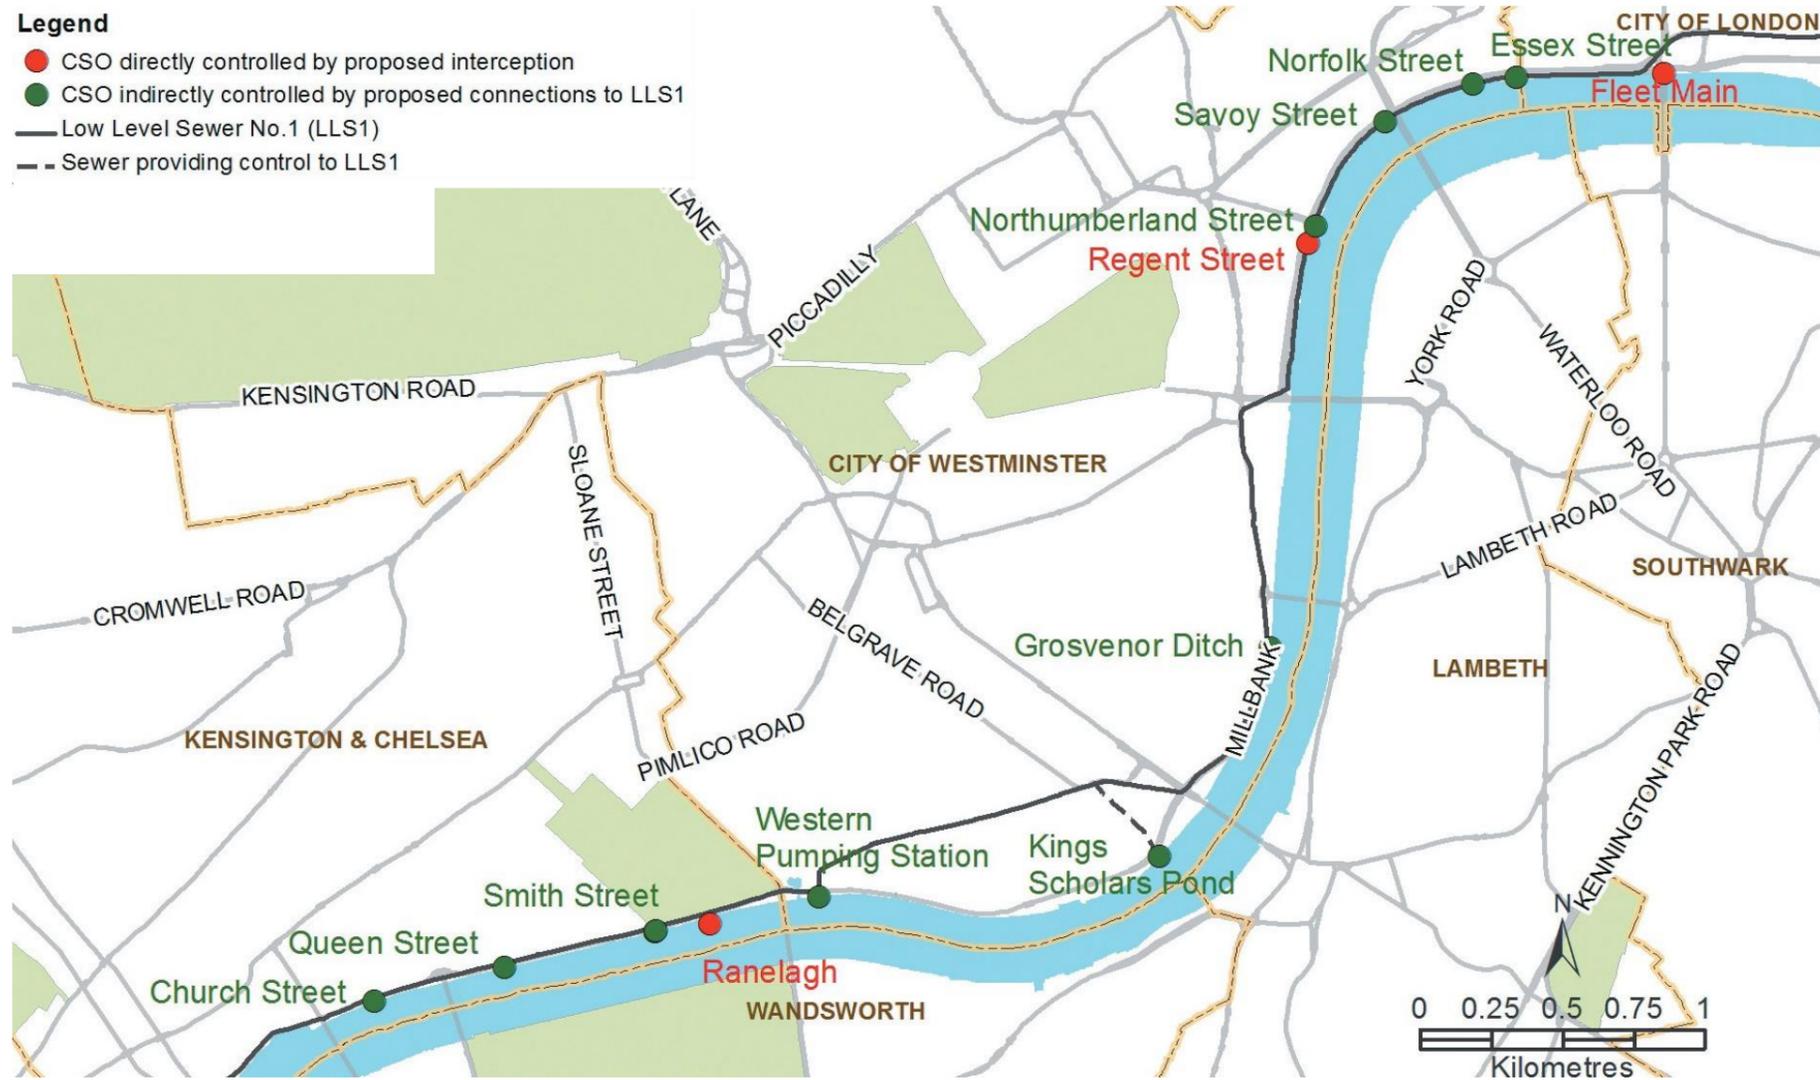


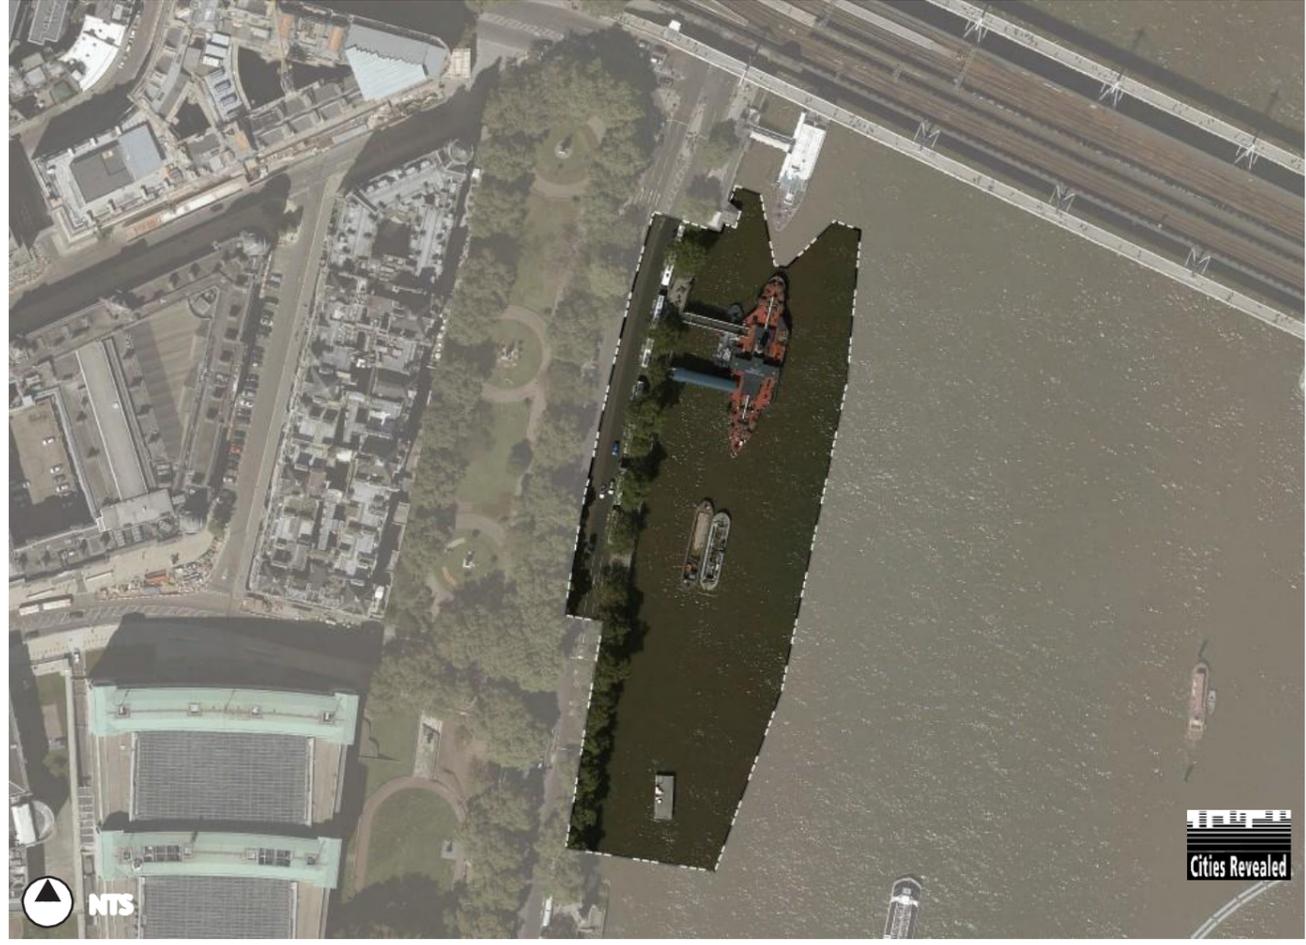





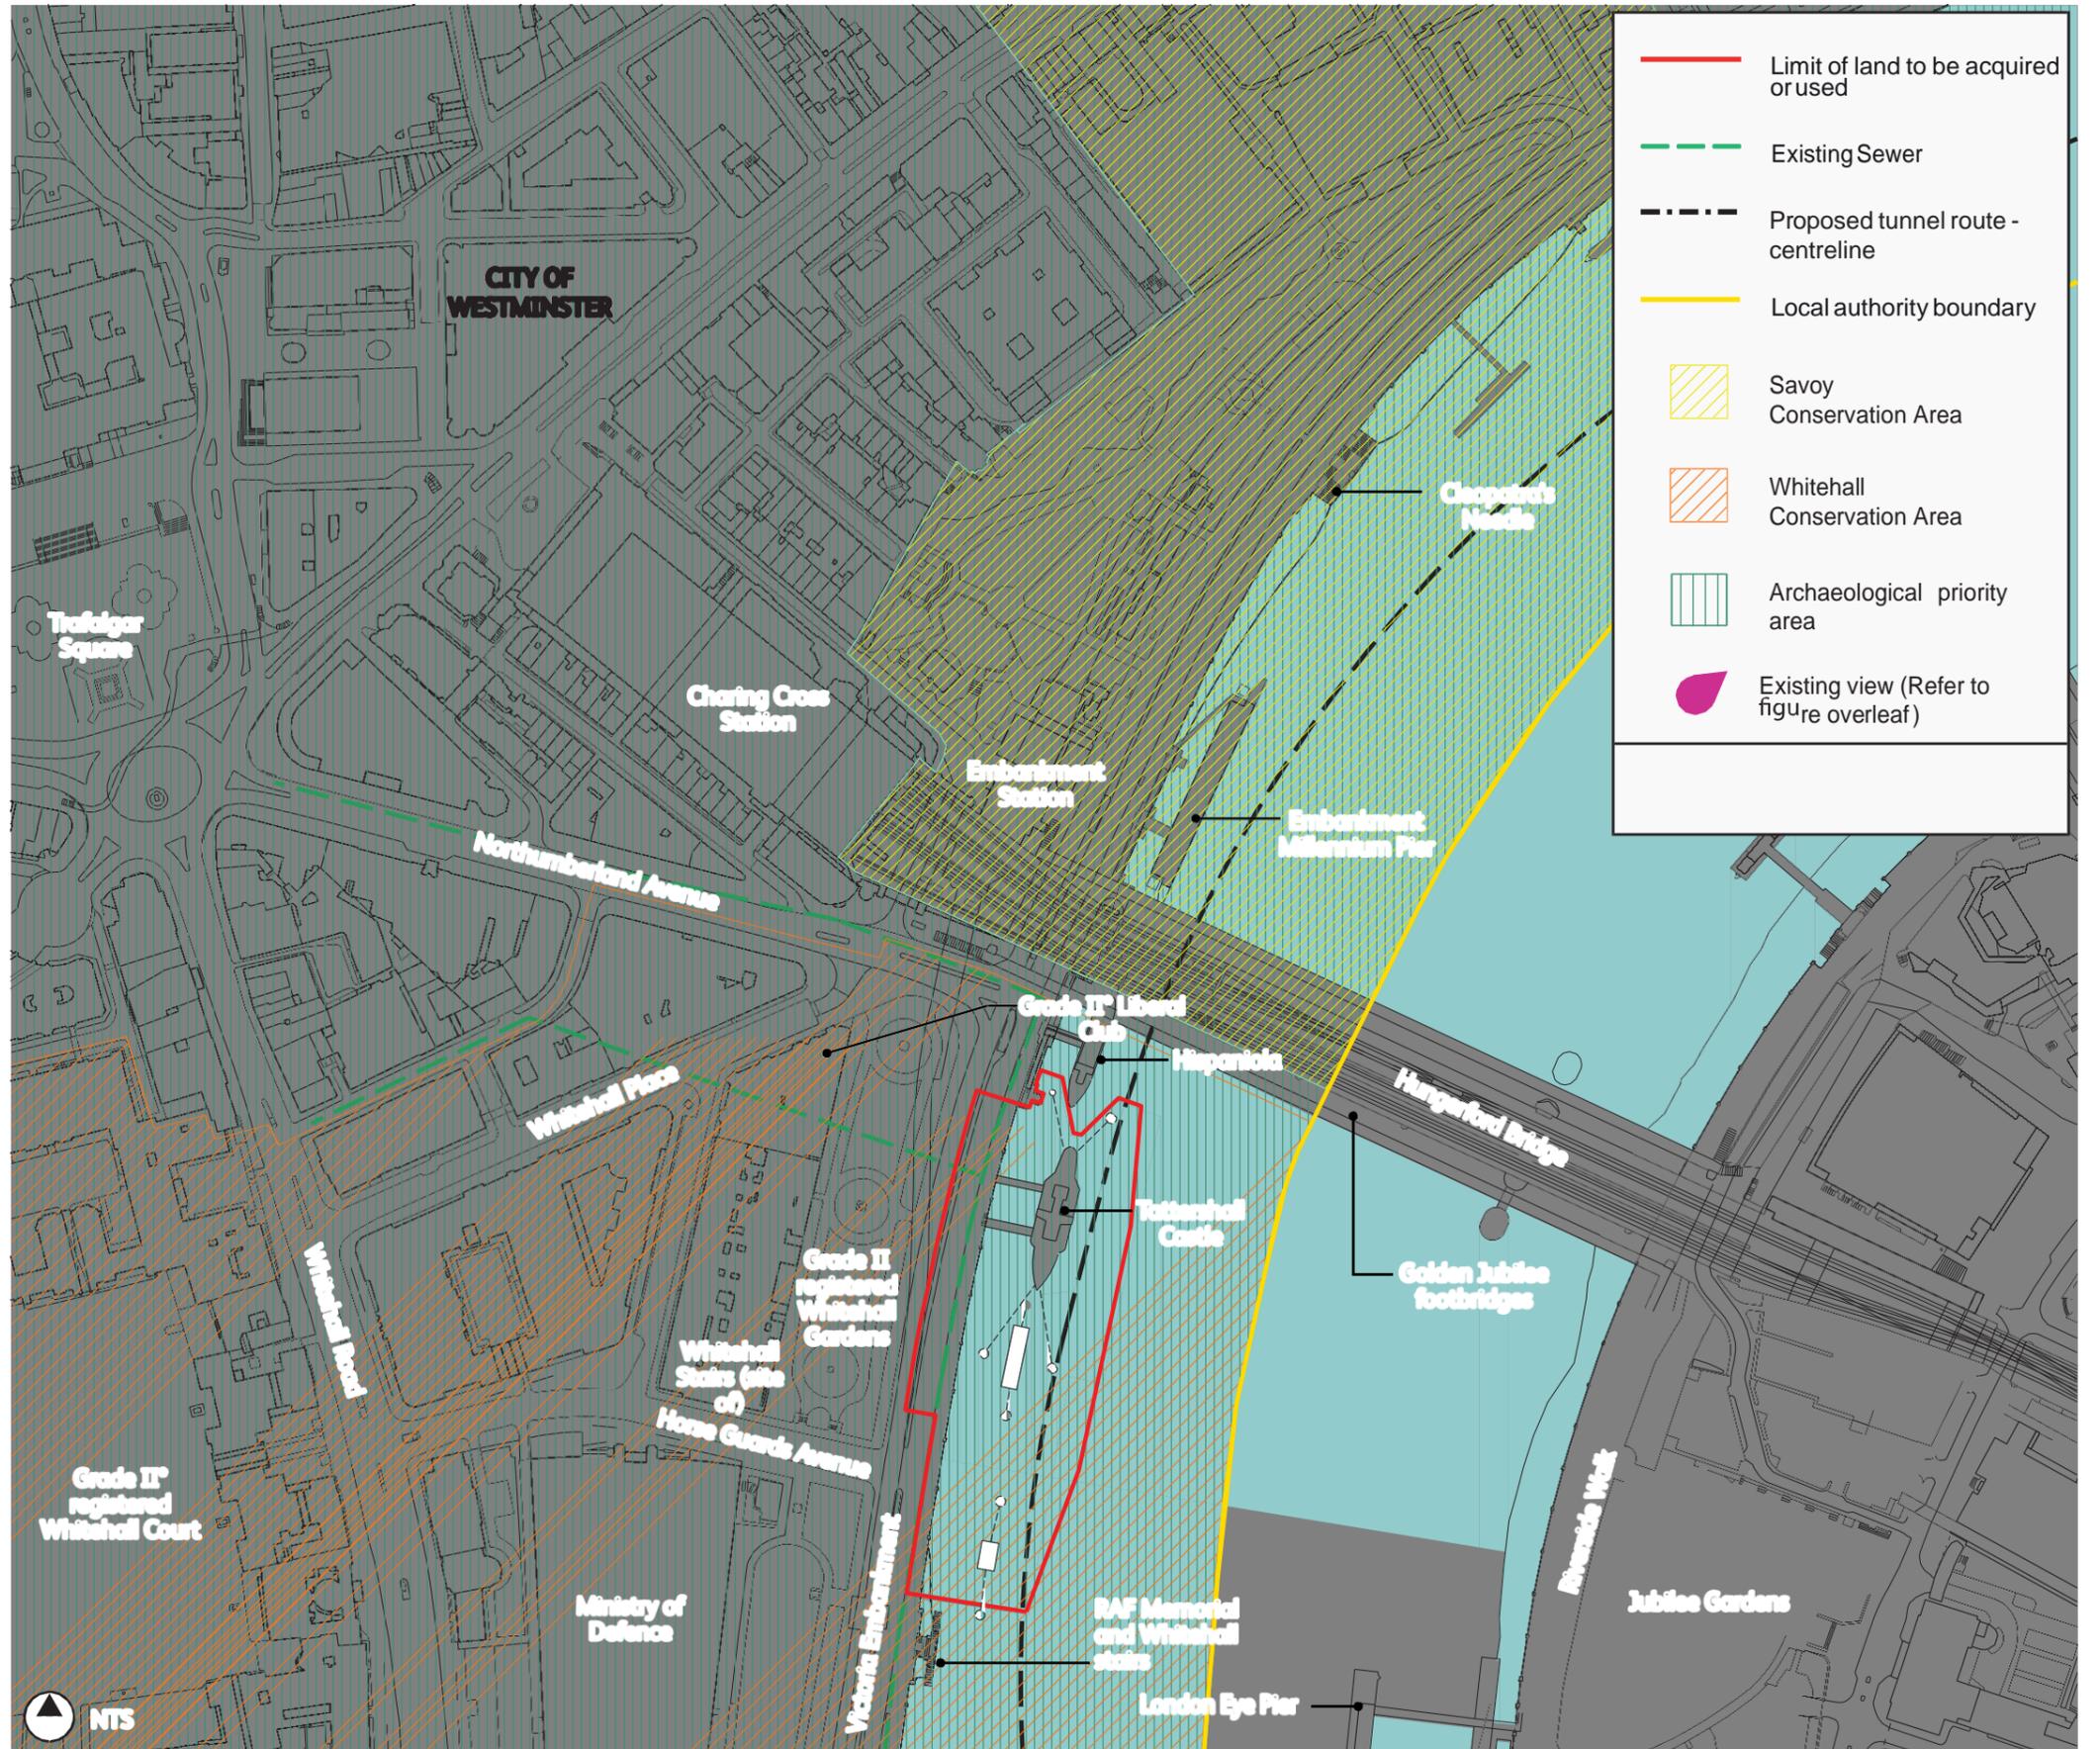




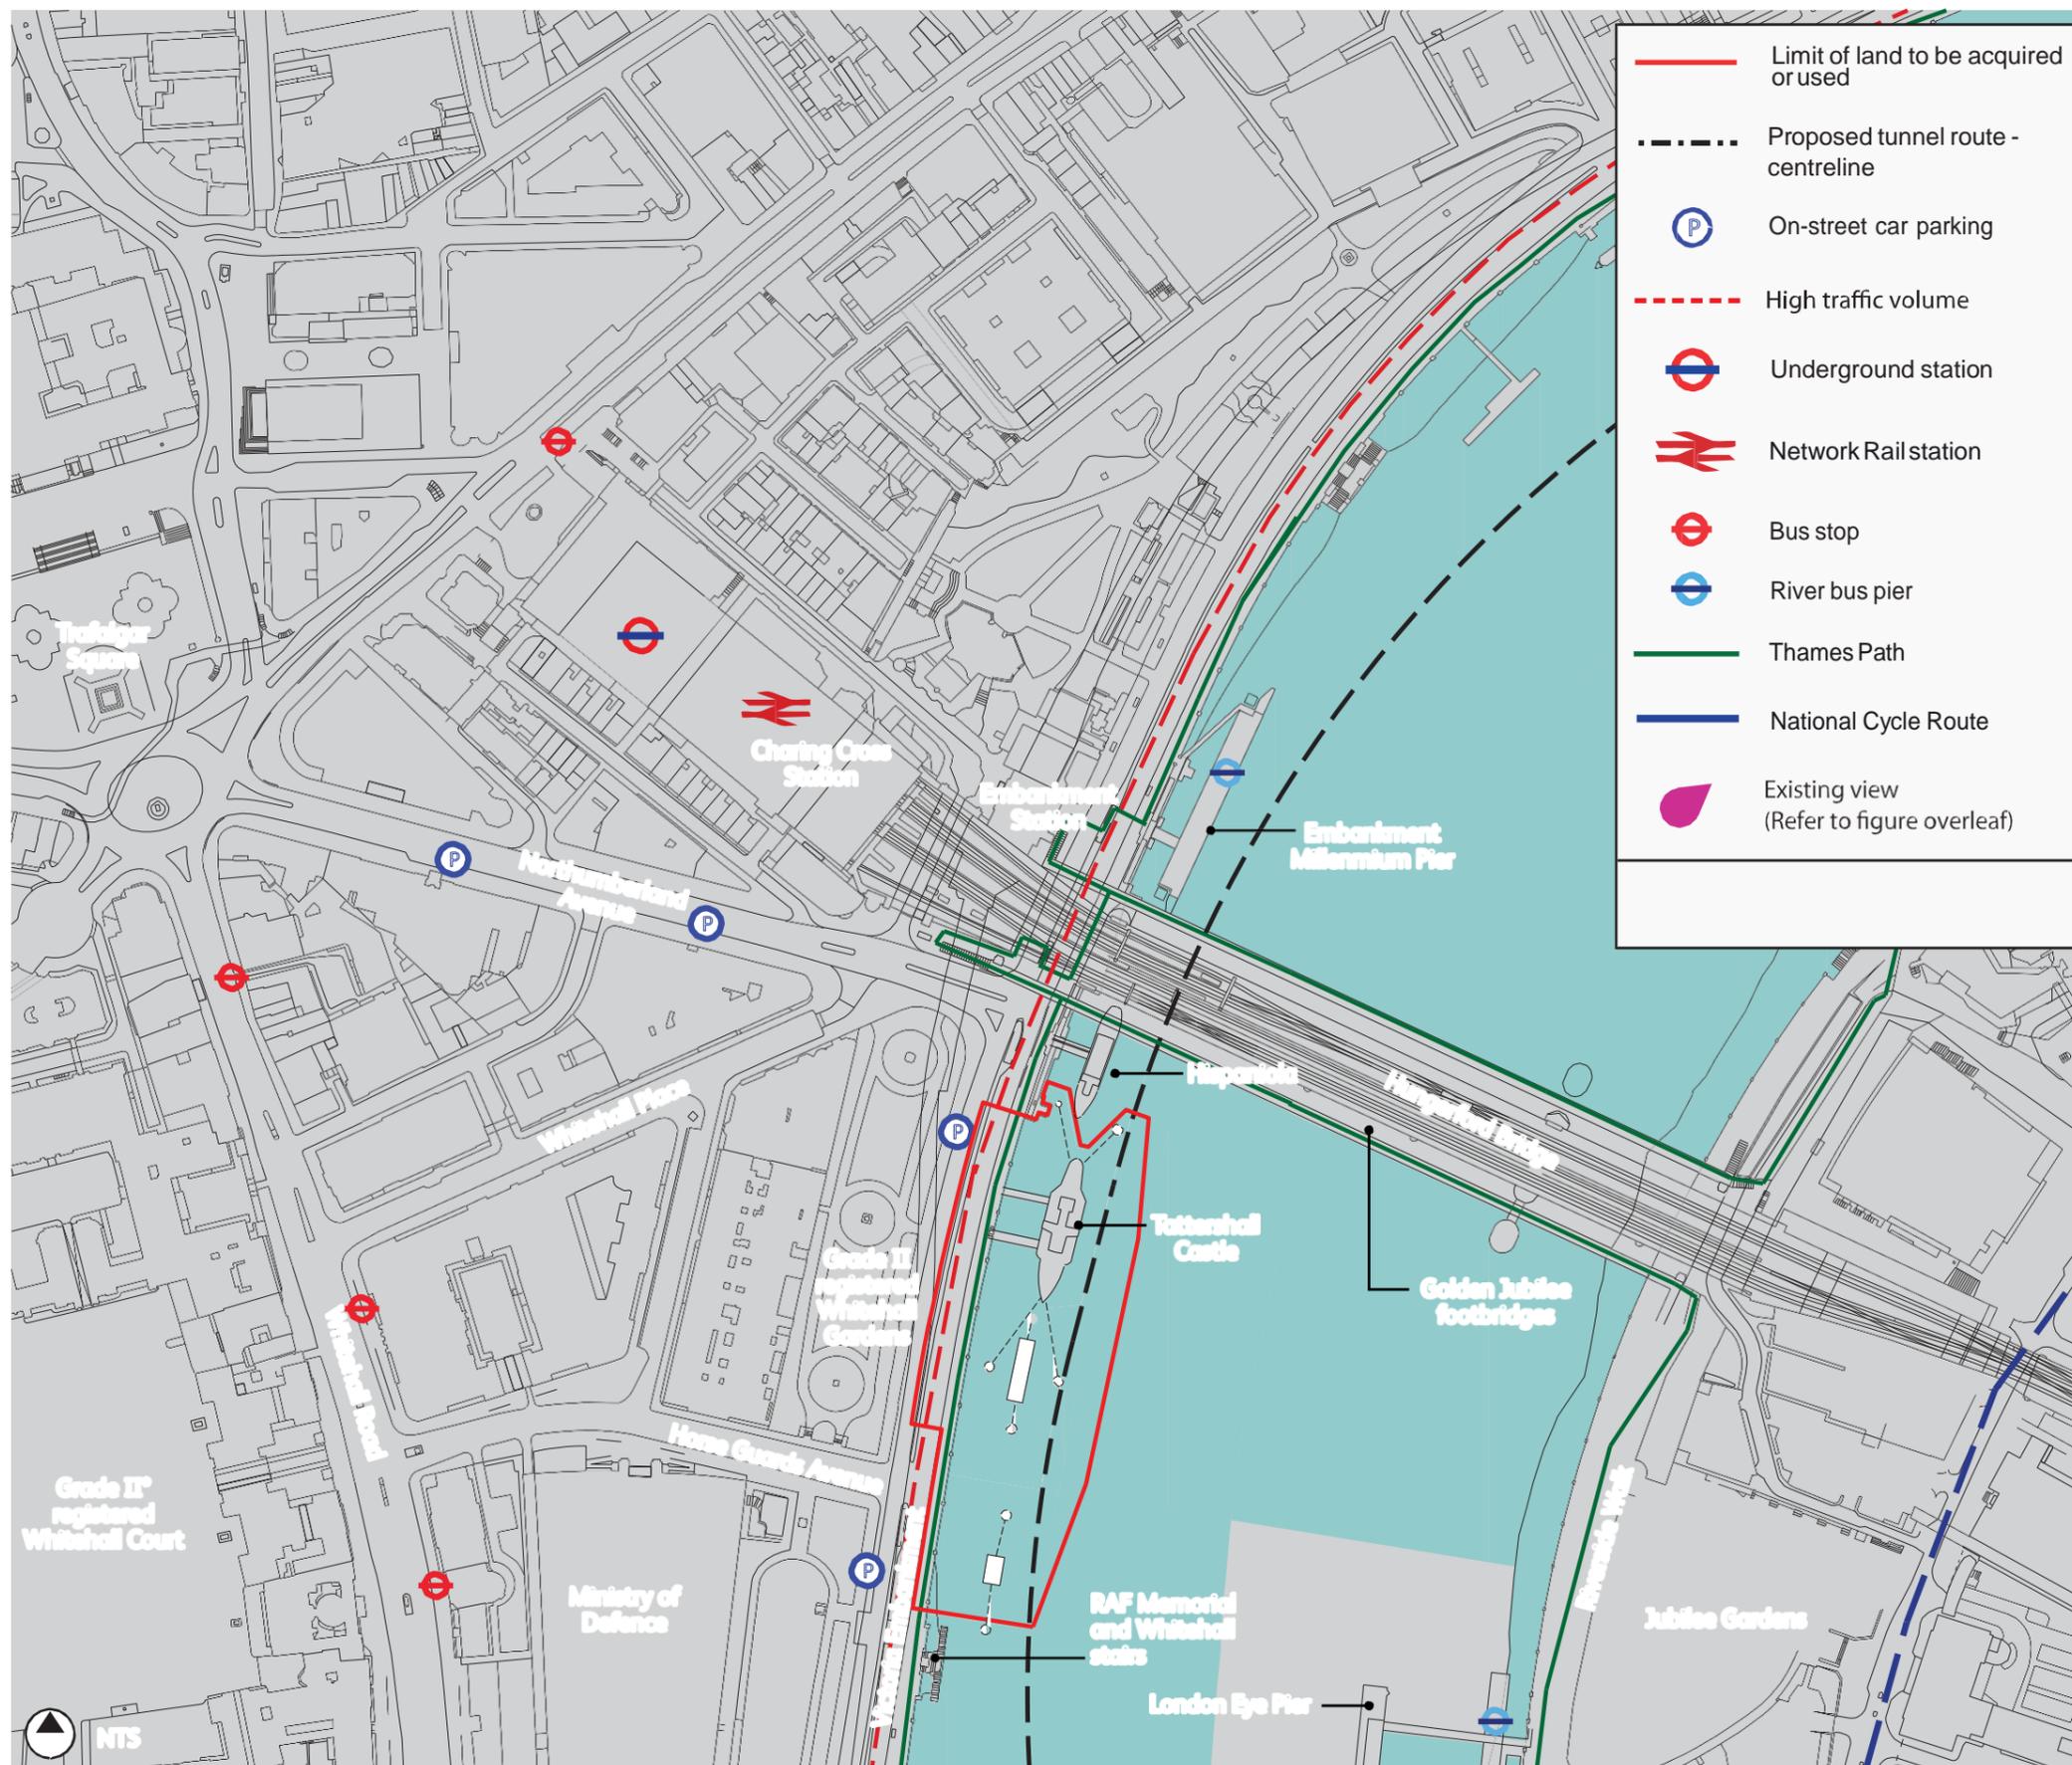




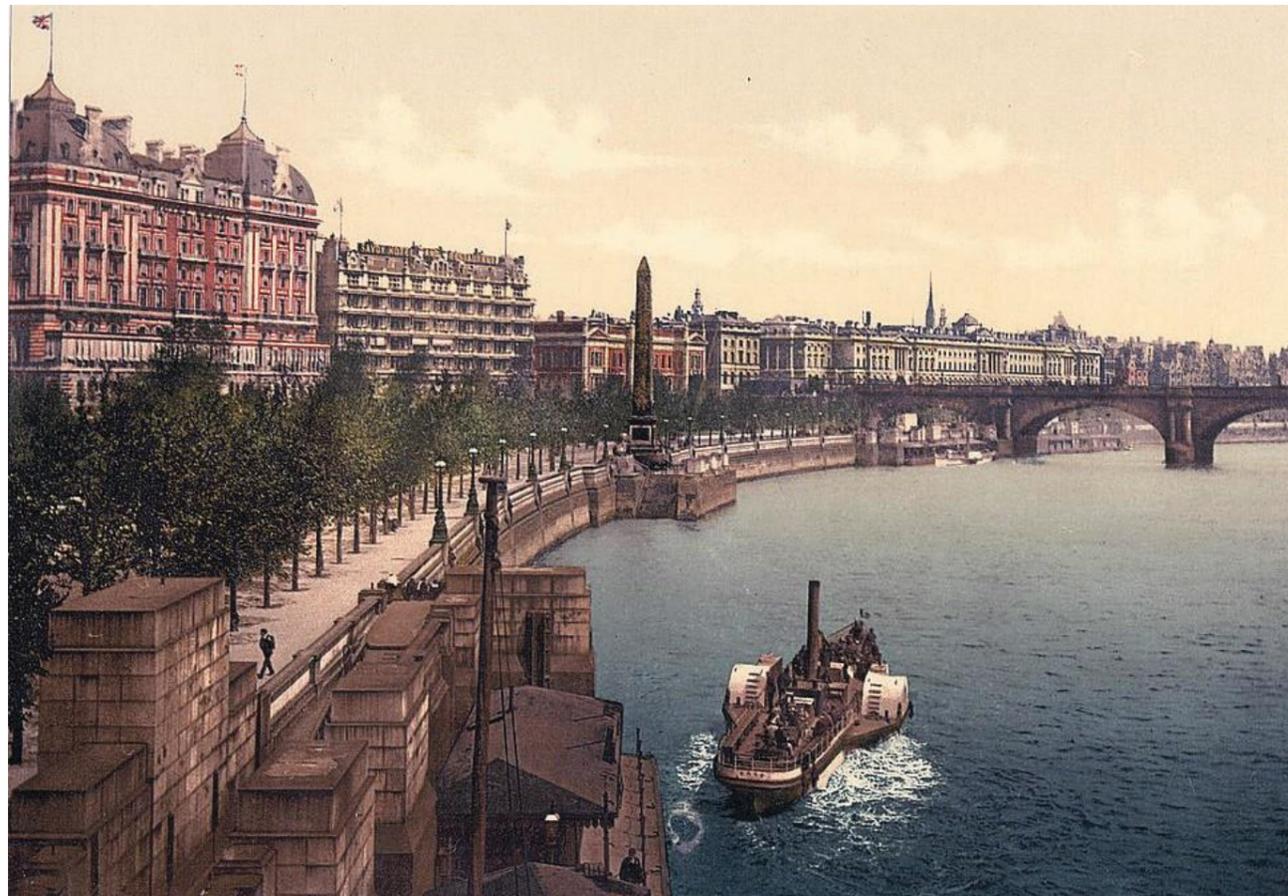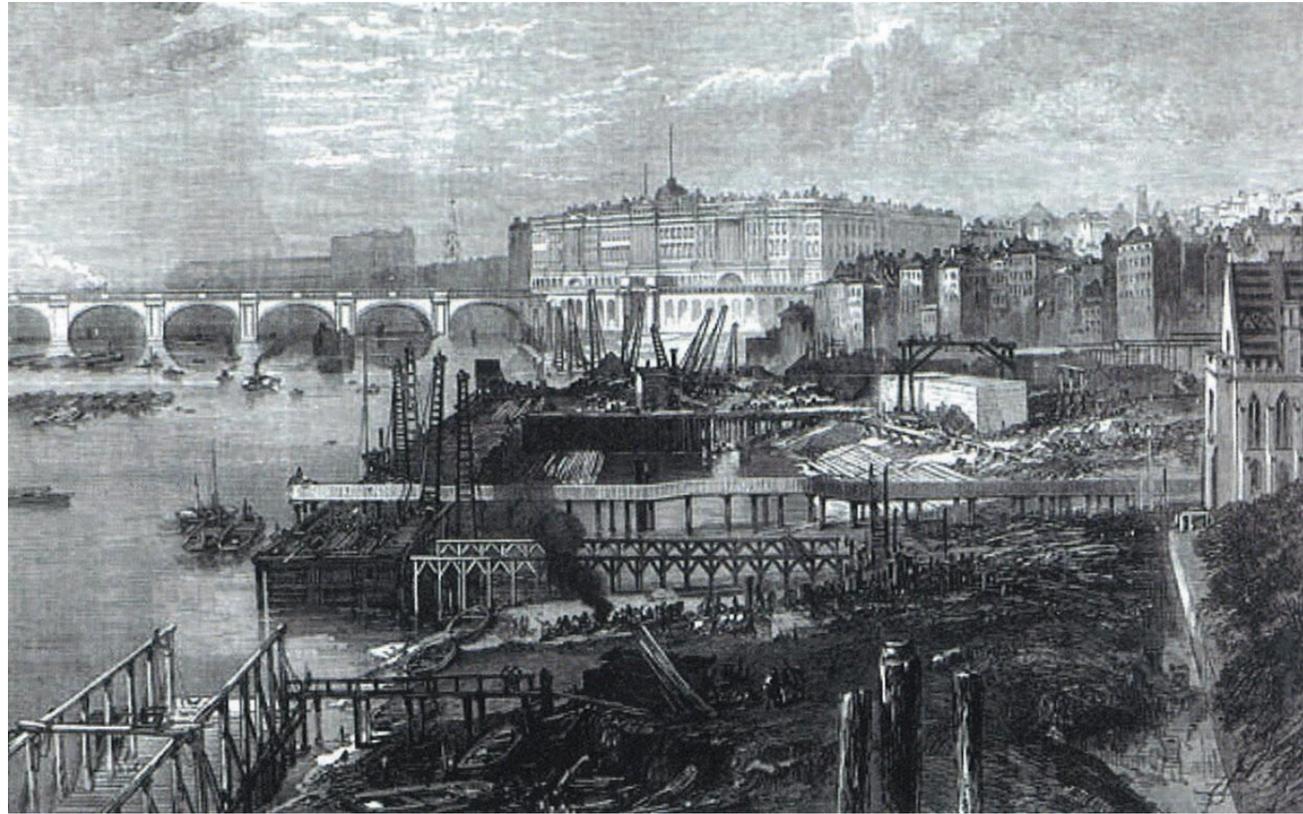


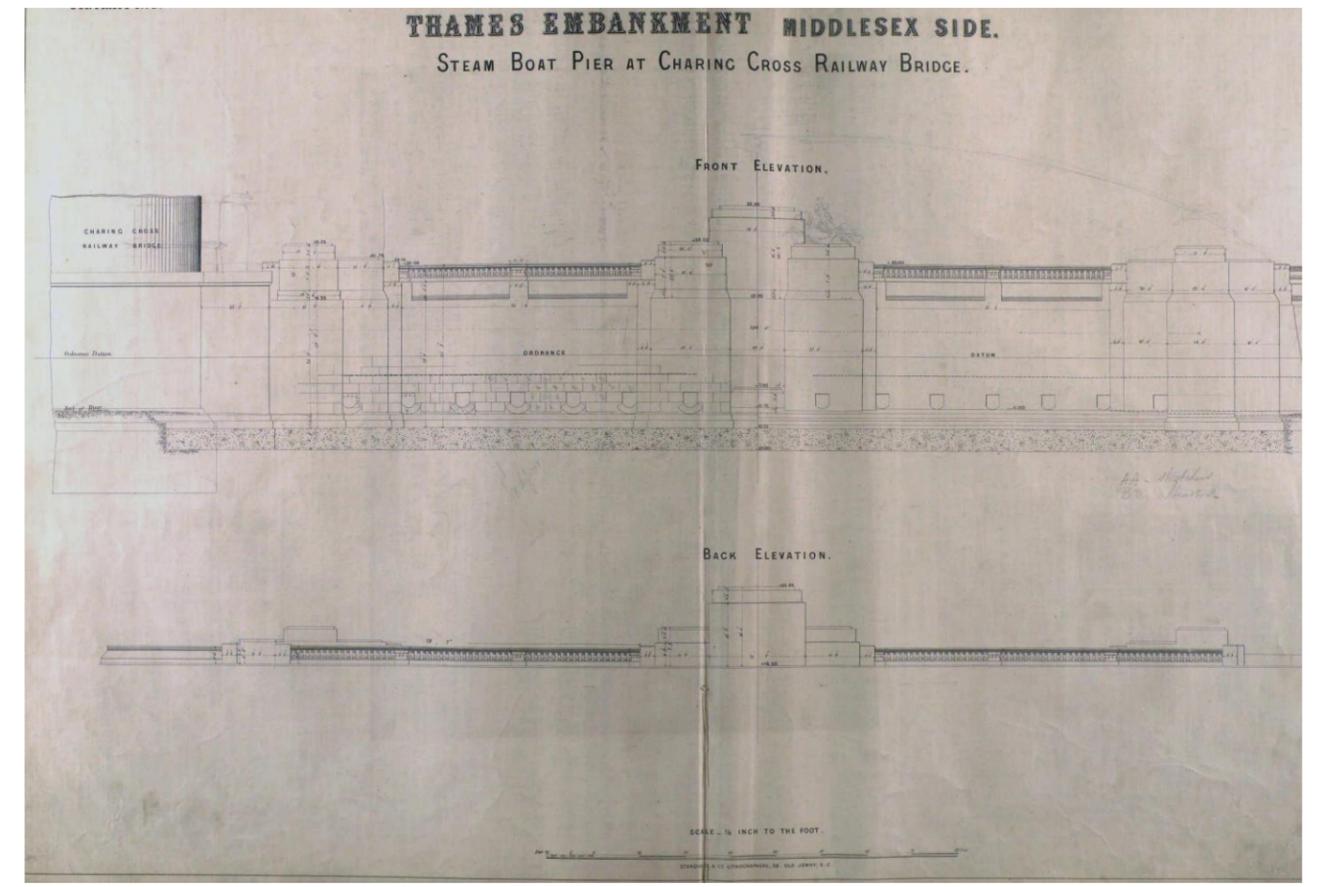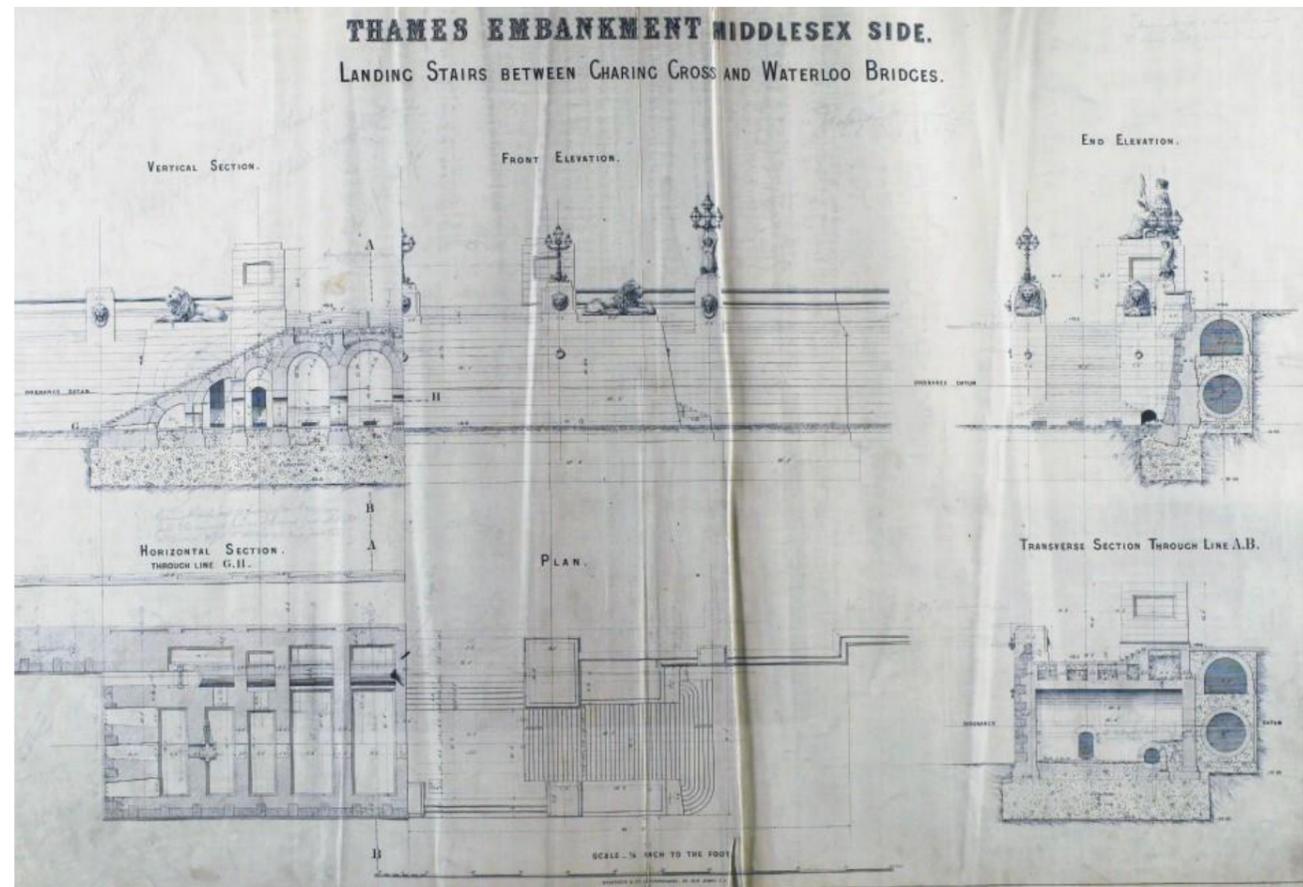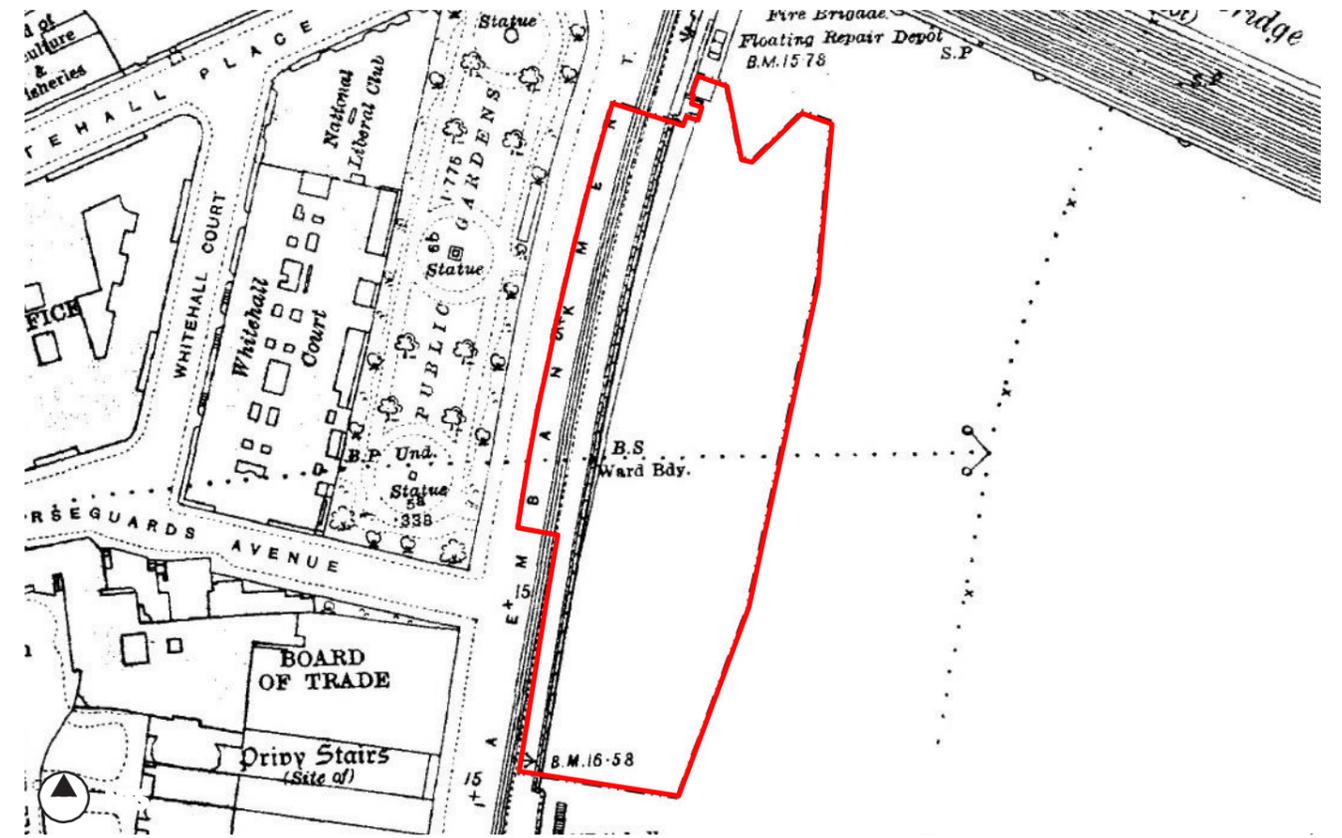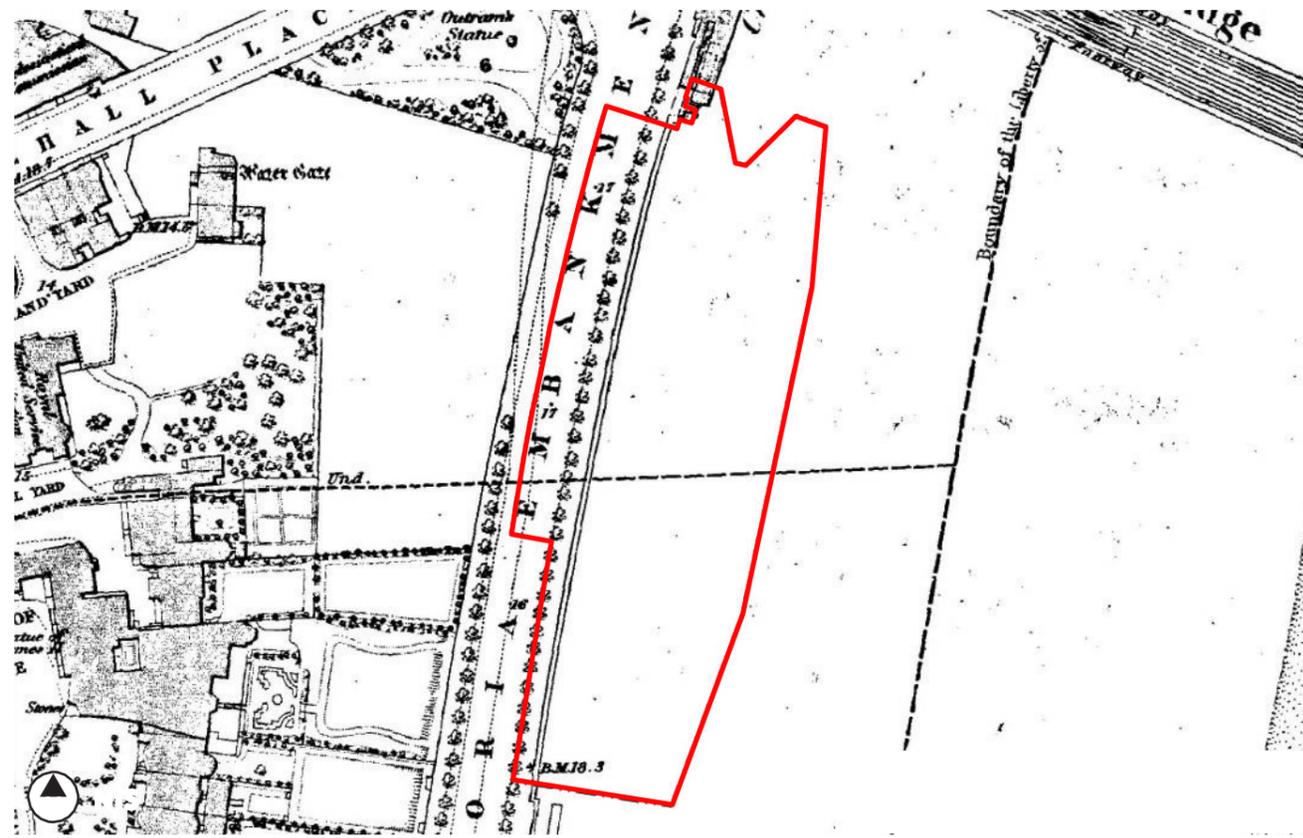



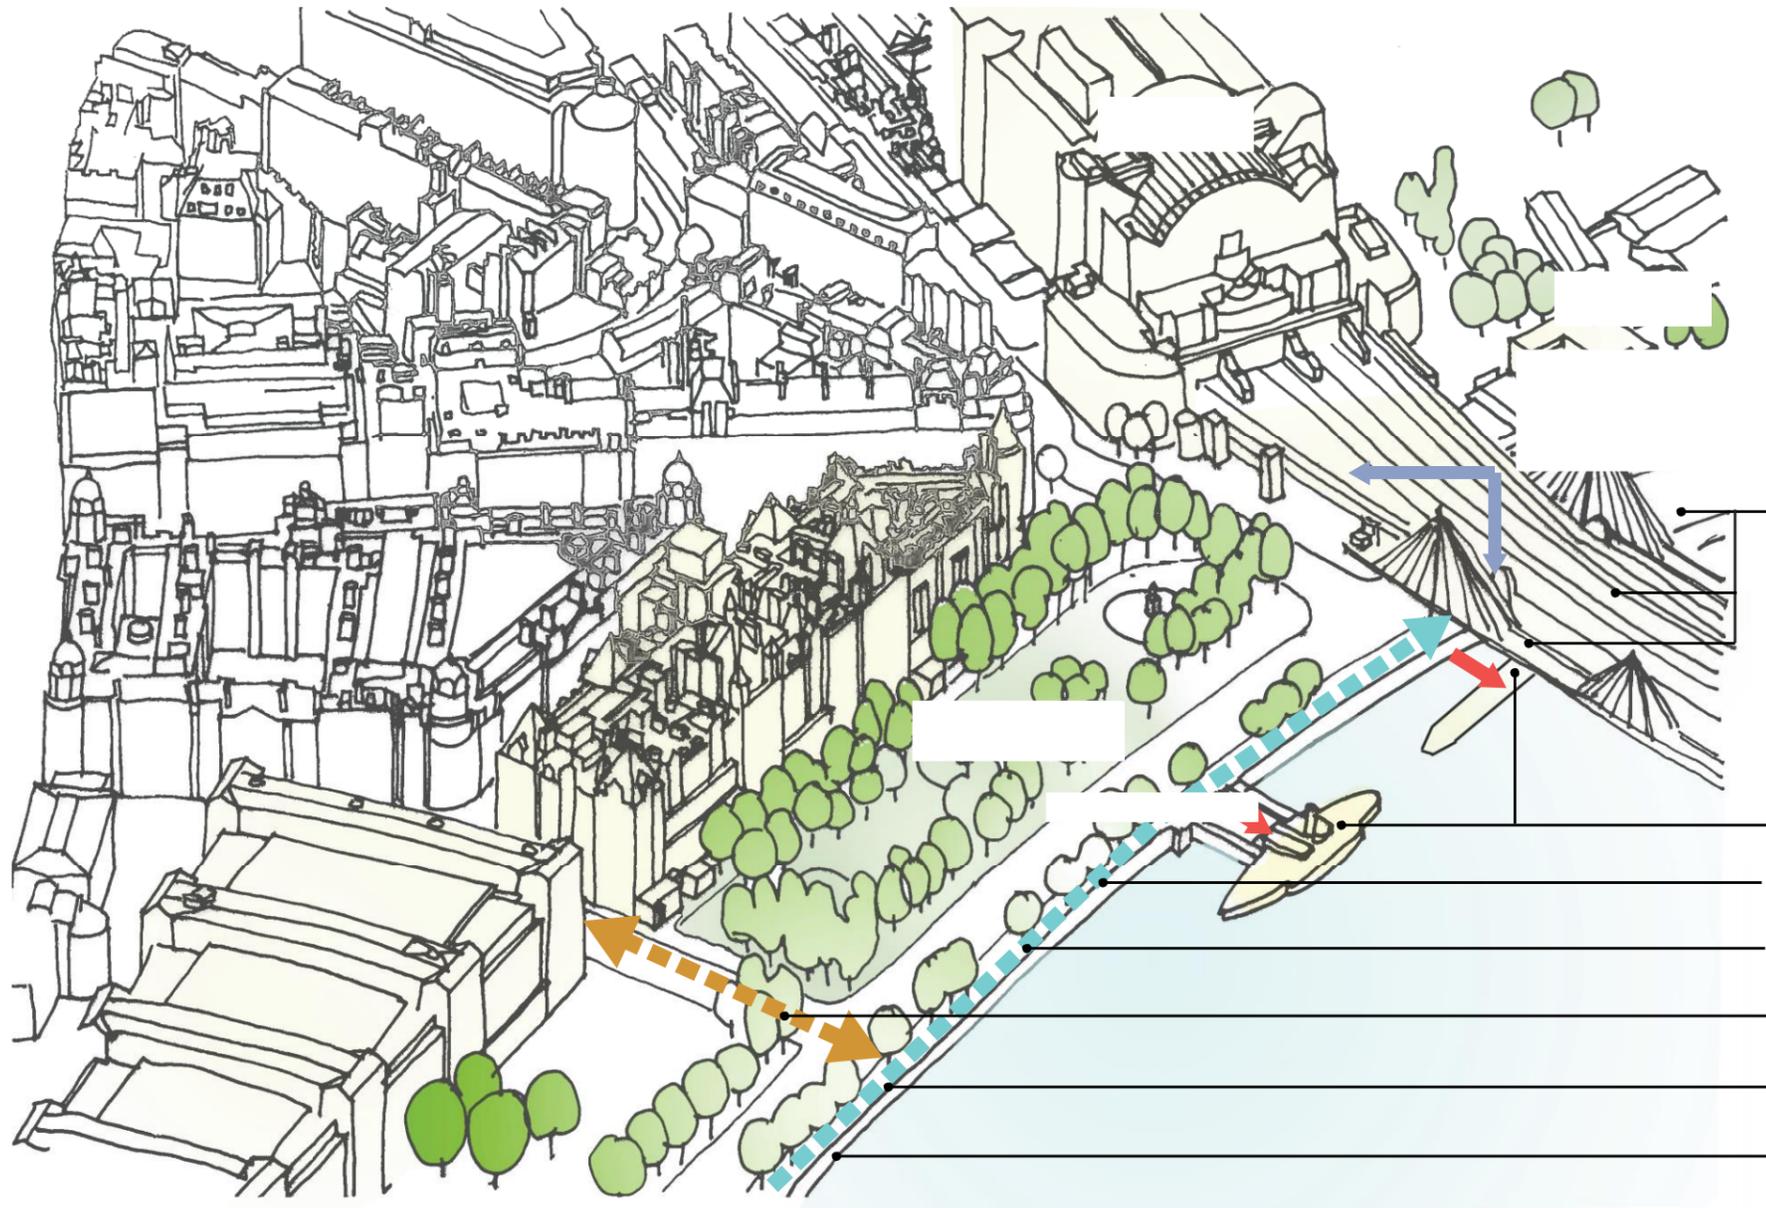



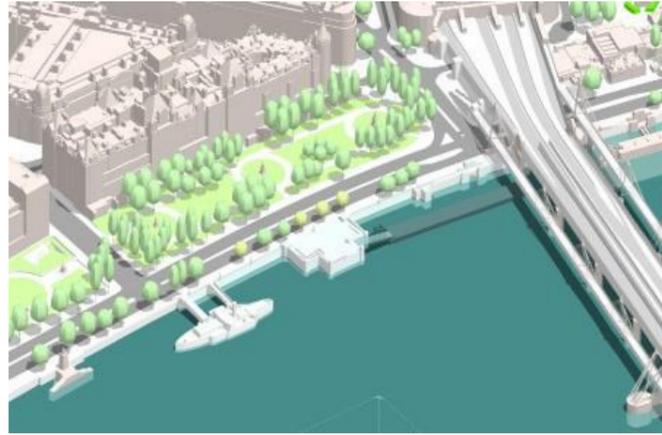

Phase one consultation

Design development

CABE sketch review

CABE scheme review



Phase two consultation

Design development






Targeted consultation

Design Council CABE targeted consultation review






Design development

Section 48 publicity

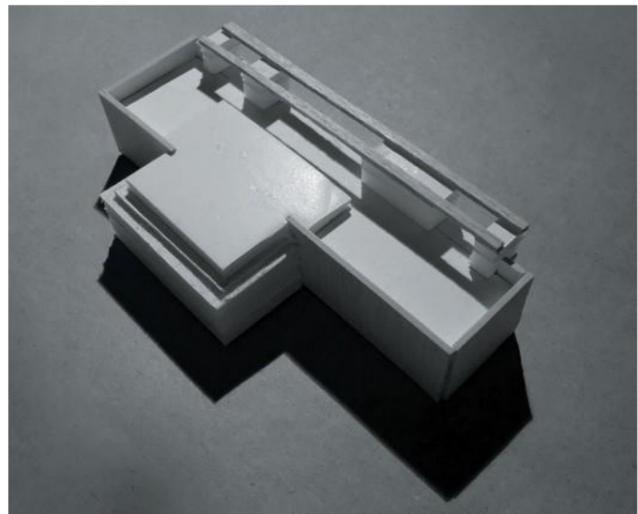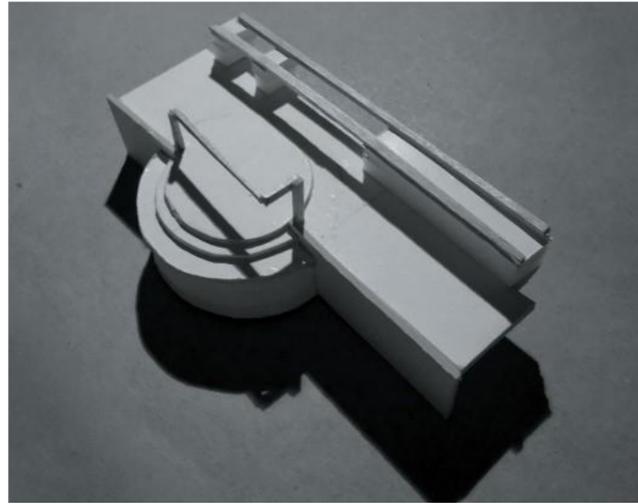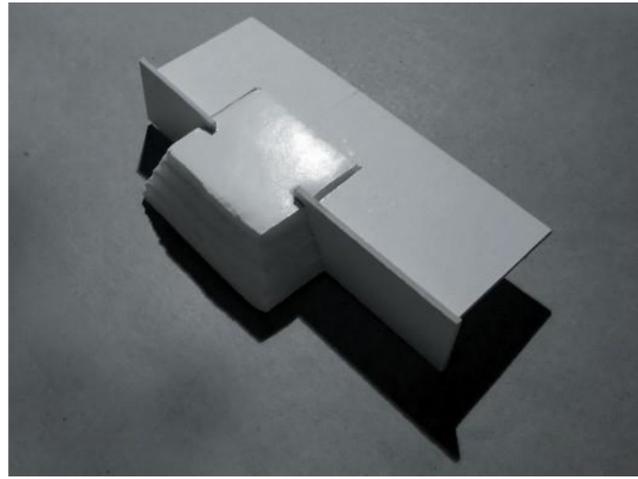




Above ground permanent structure	Maximum height above finished ground level (Minimum heights are in brackets where applicable)
Ventilation column(s) serving the shaft	8.0m (4.0m)
Ventilation column(s) serving the interception chamber	6.0m
Electrical and control kiosk(s)	6.0m

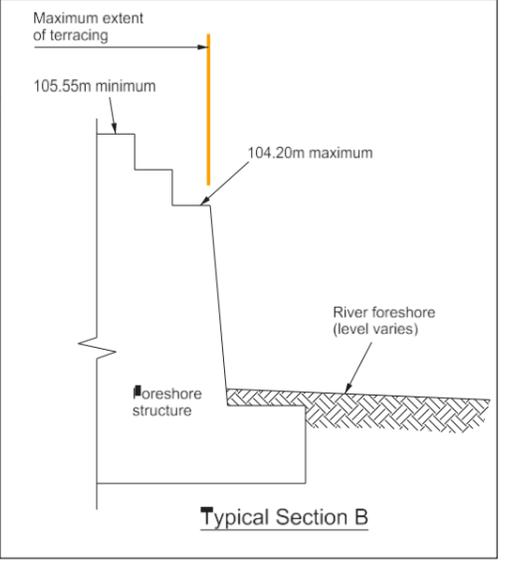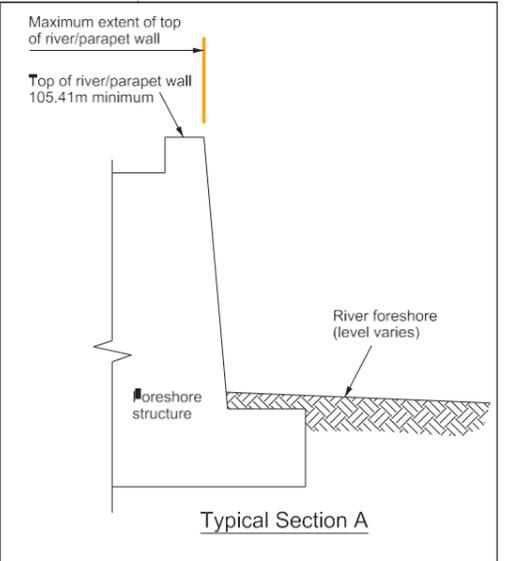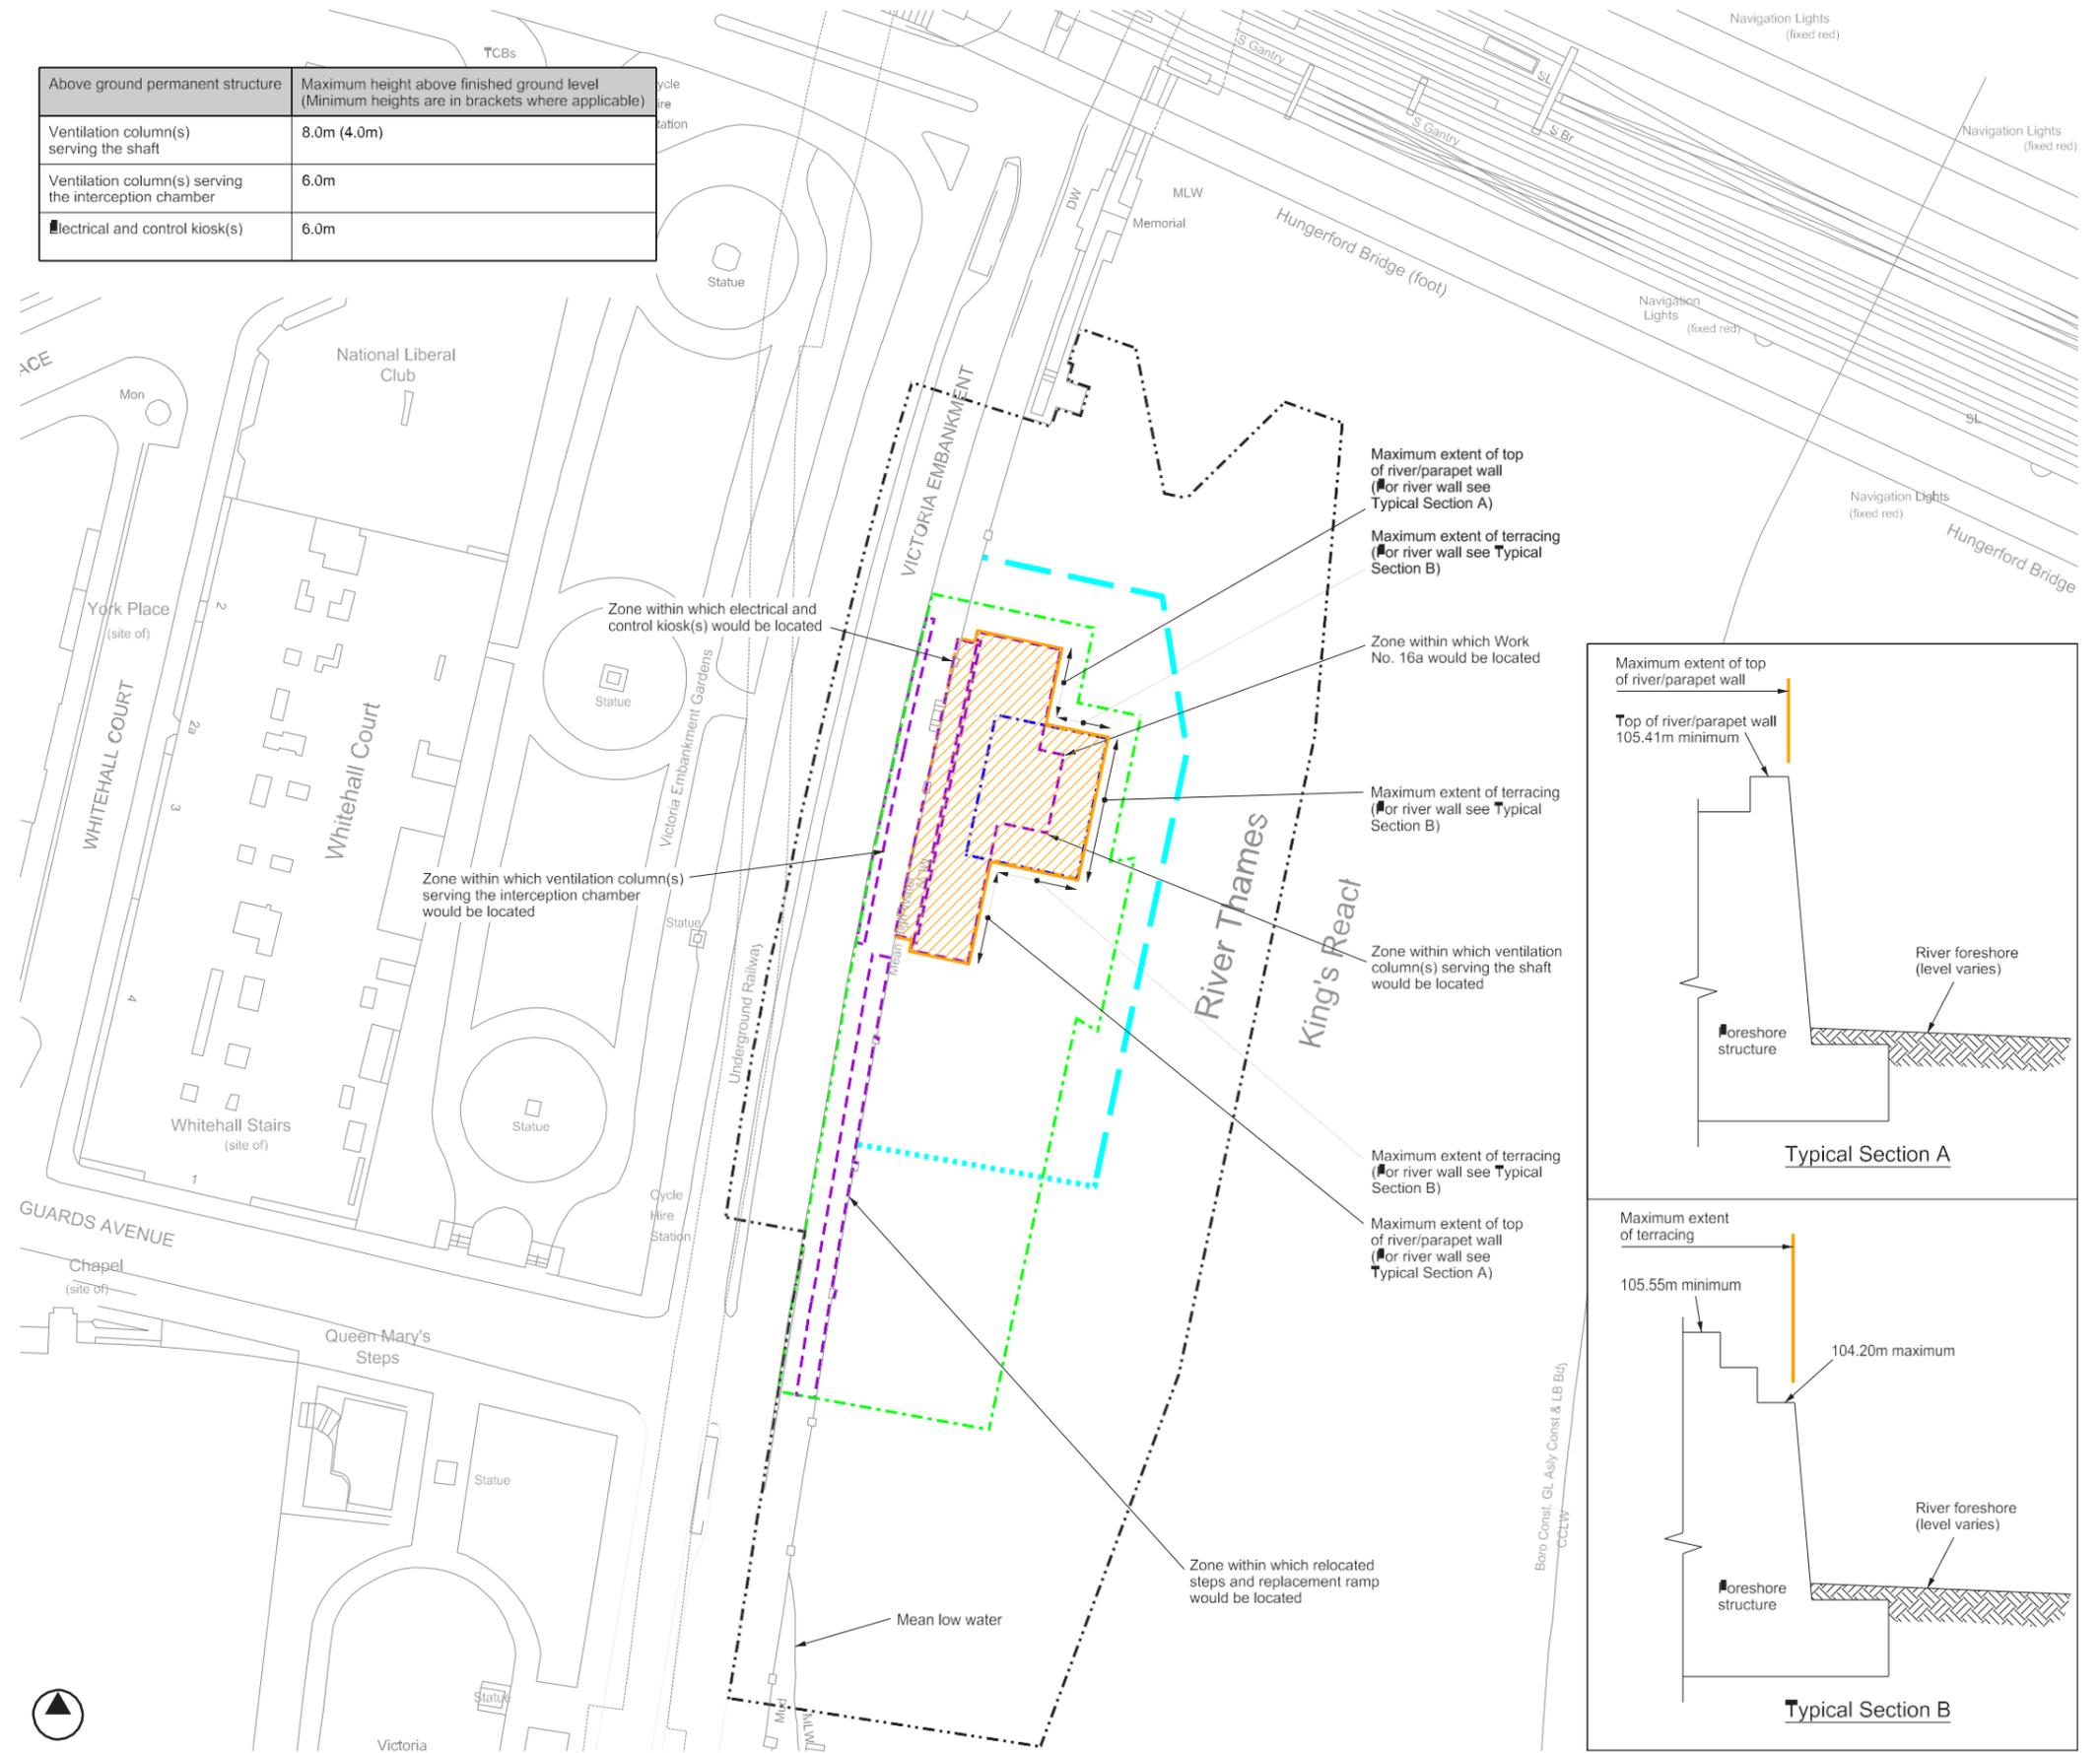

Boro Const. GL Asly Const. & LB Bdy
CCLW



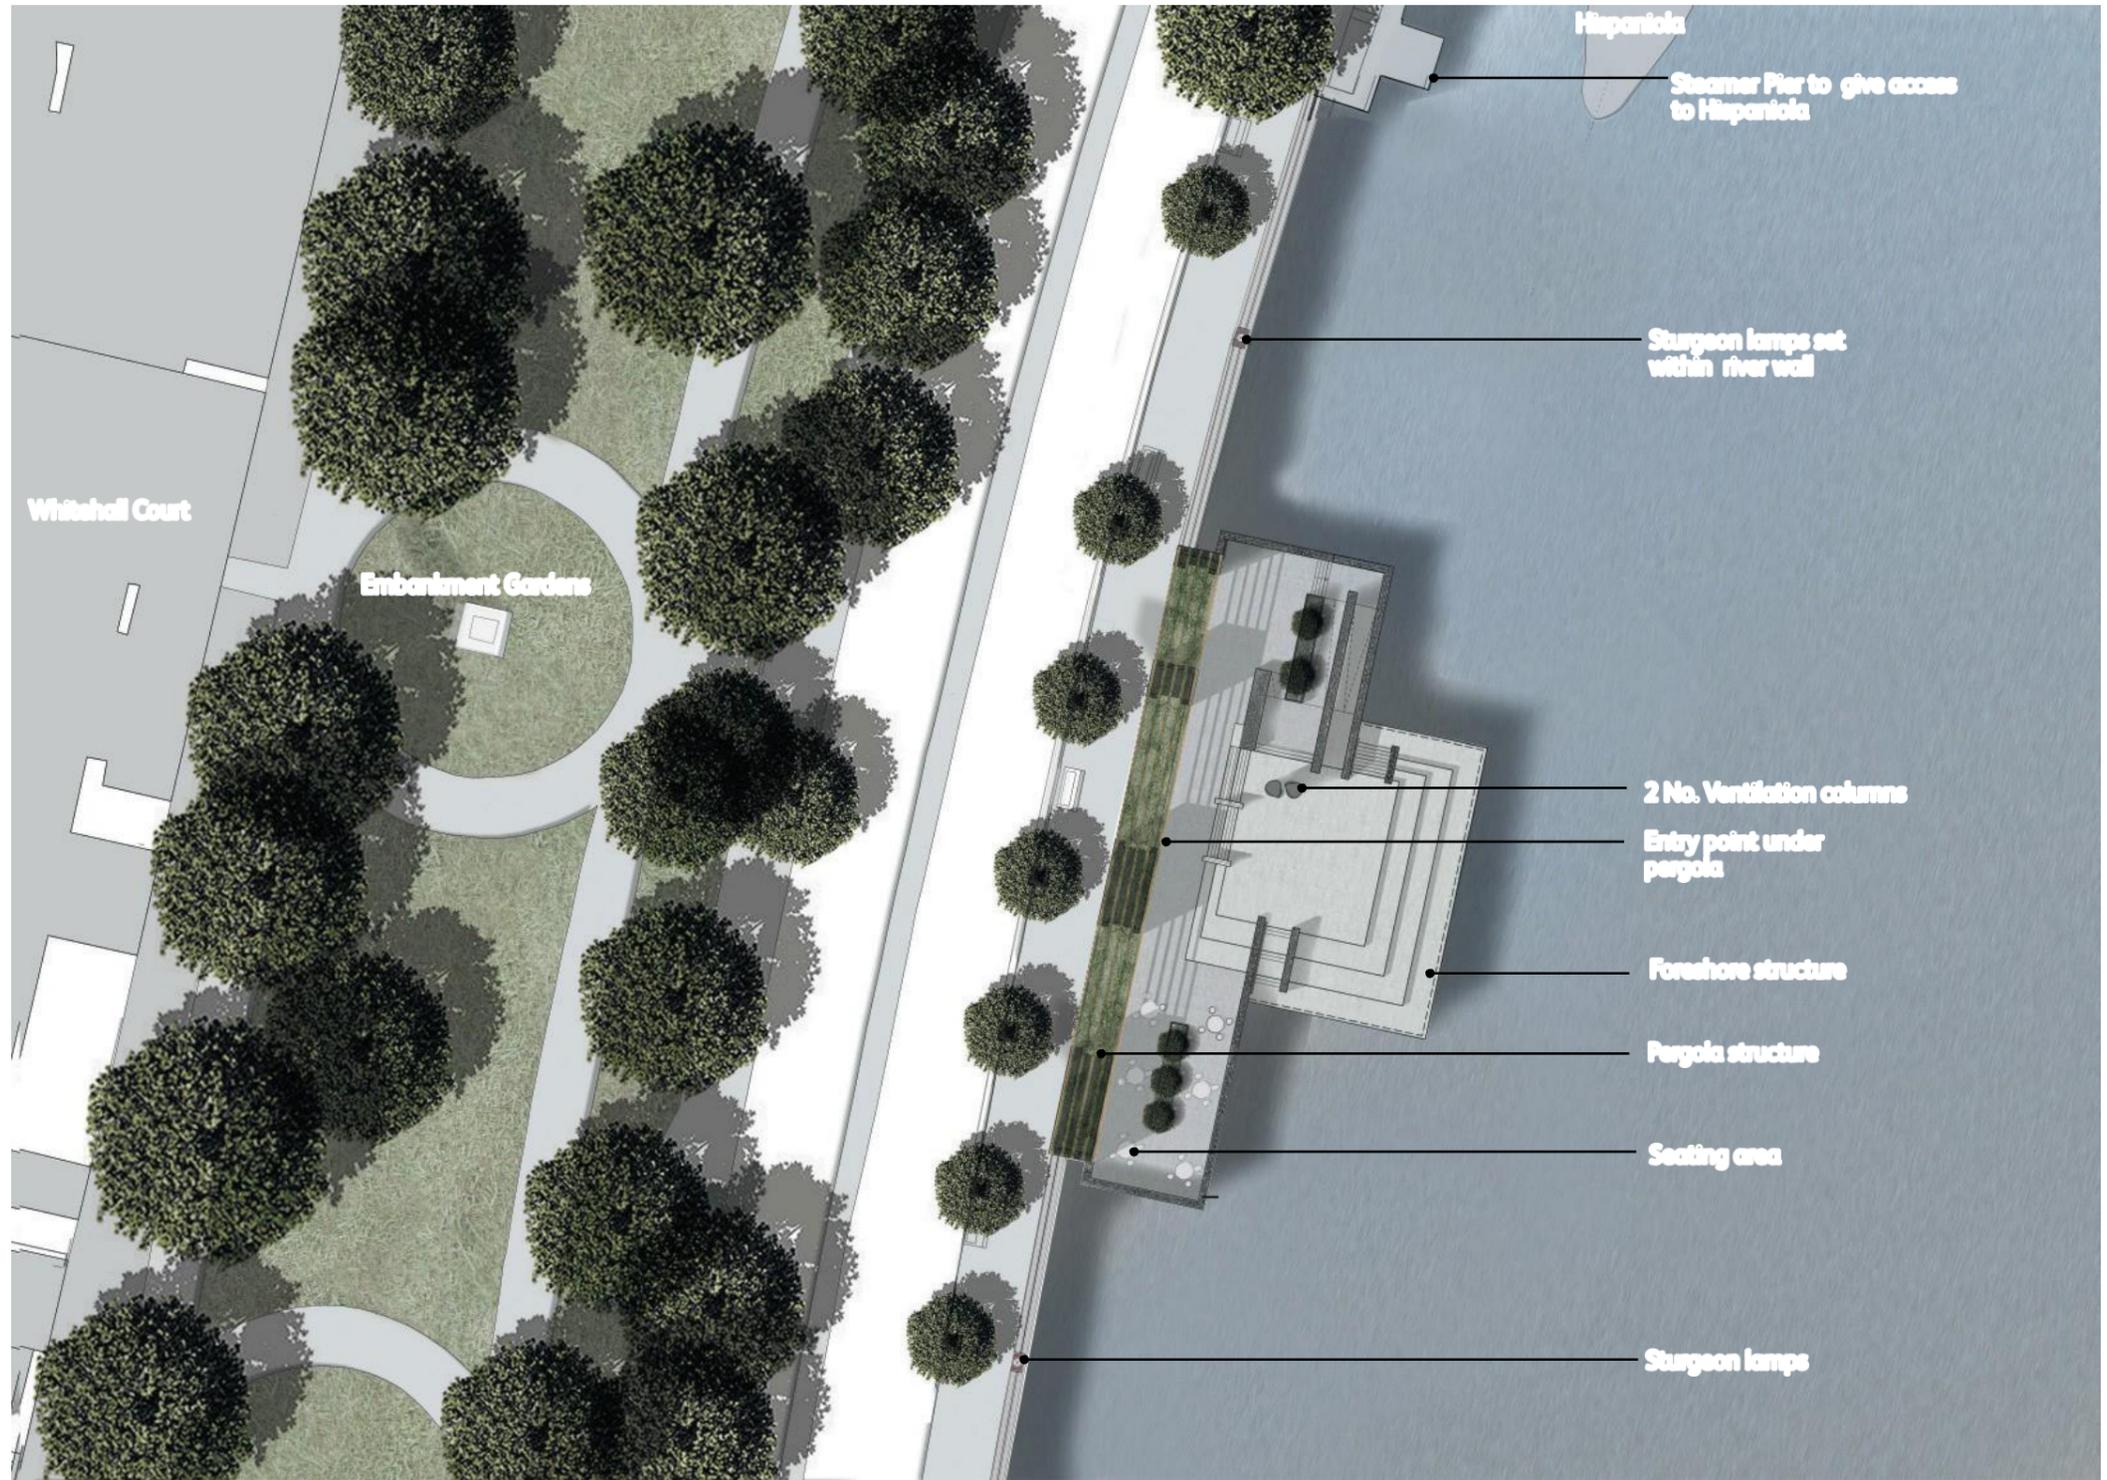

Whitshill Court

Embankment Gardens

Hispaniola

Steamer Pier to give access to Hispaniola

Sturgeon lamps set within river wall

2 No. Ventilation columns

Entry point under pergola

Foreshore structure

Pergola structure

Seating area

Sturgeon lamps















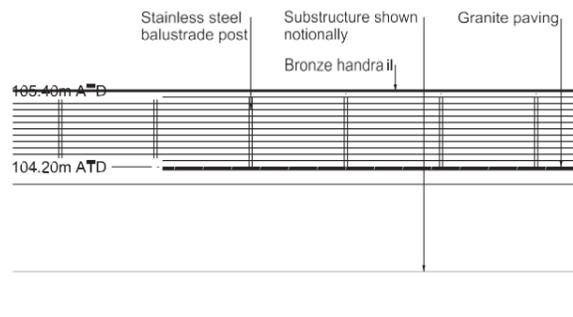


West elevation

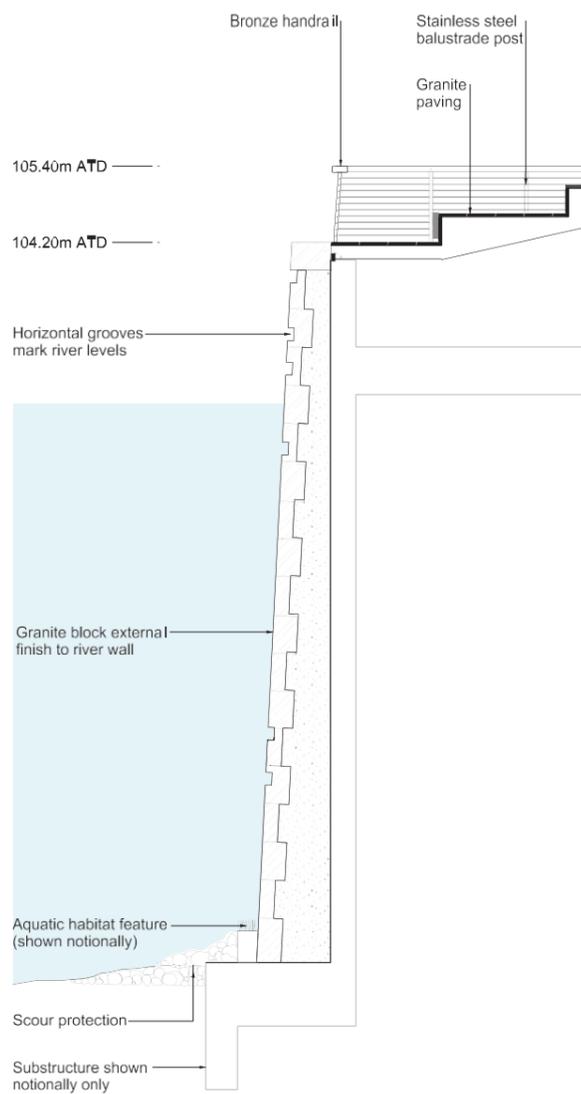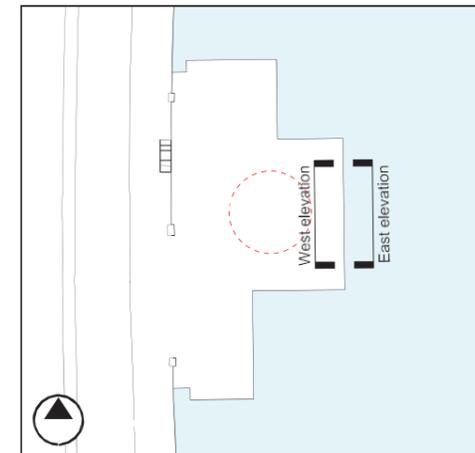

Detail section

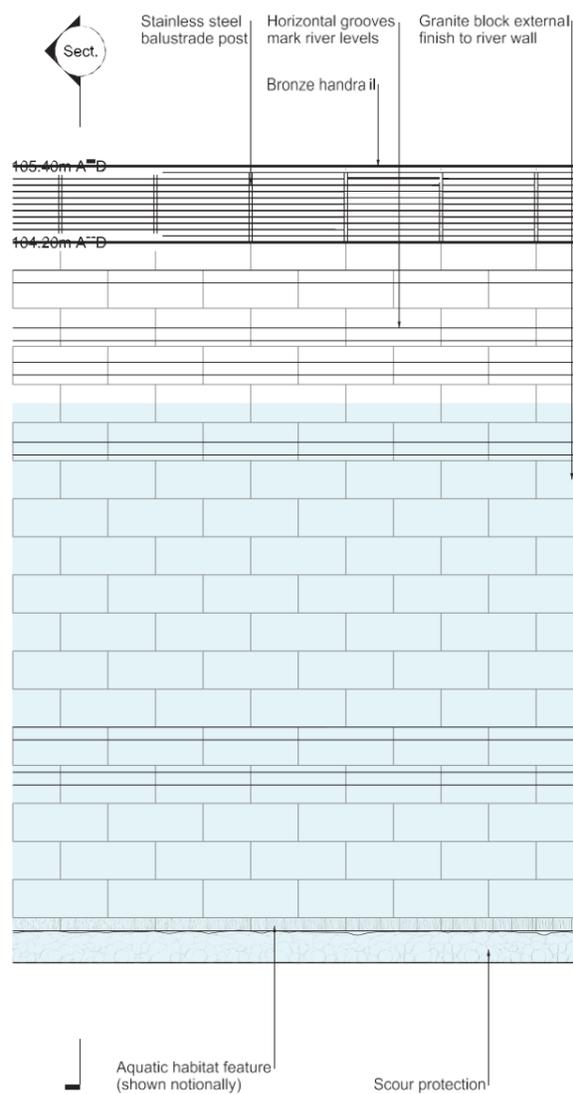


East Elevation

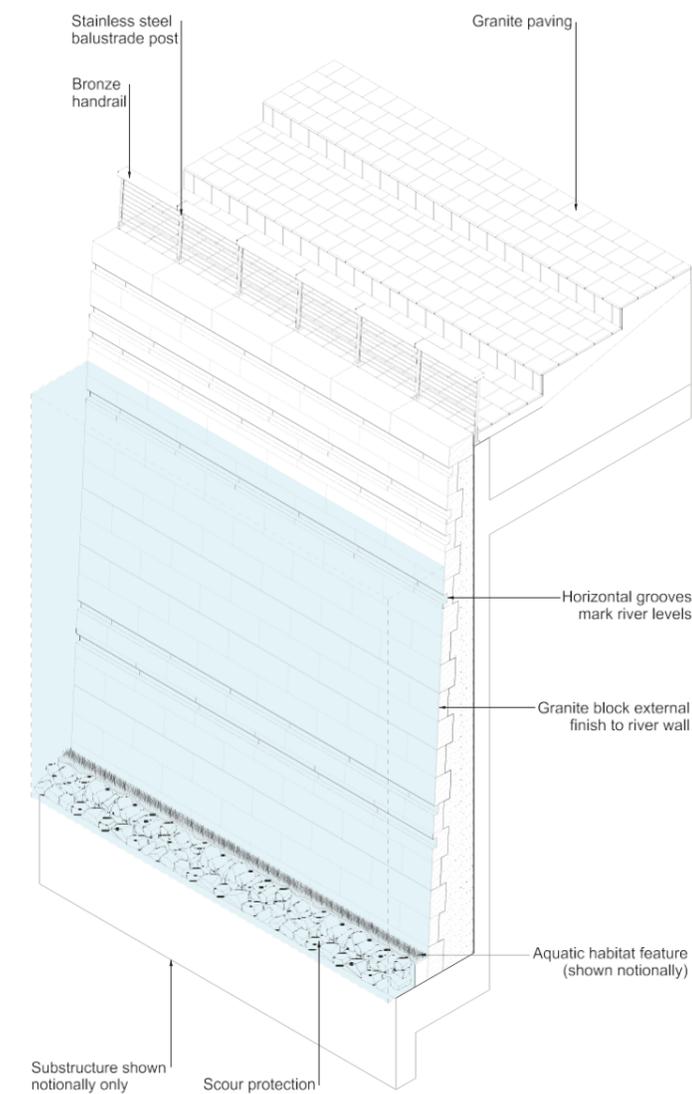

Isometric



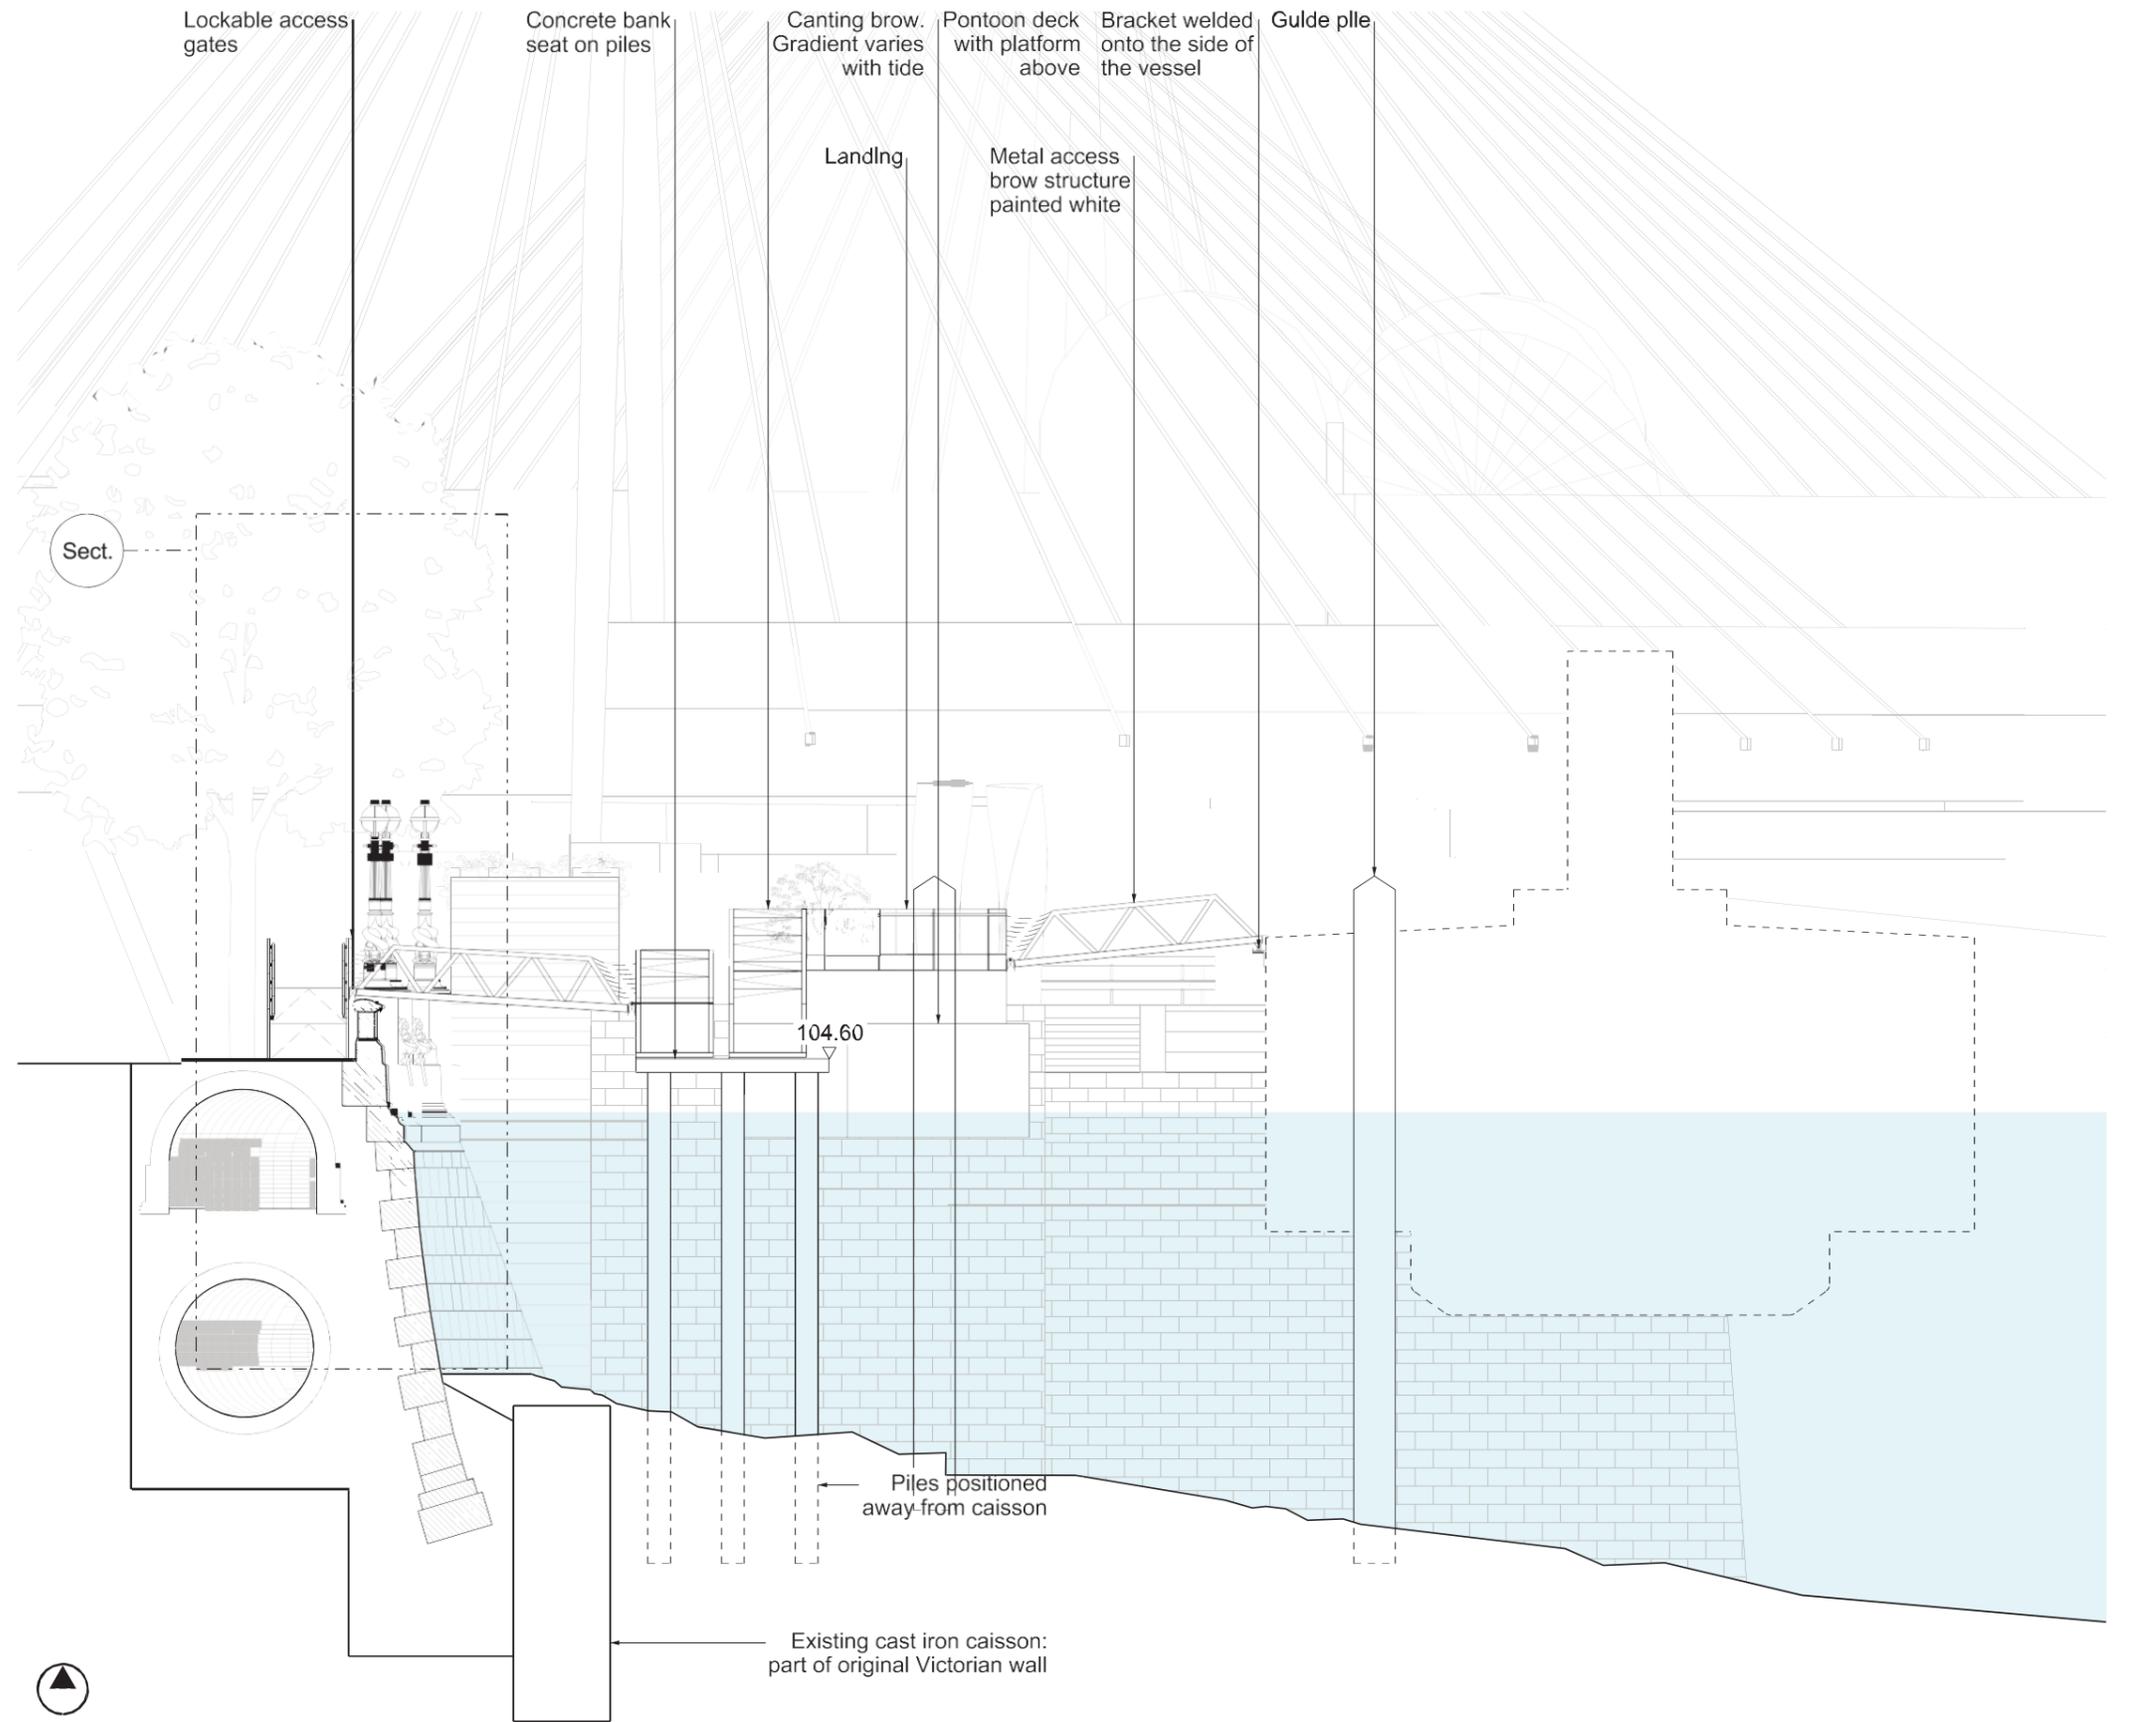



Landside ramp access raised above existing embankment wall.

Steel structure to bear on pavement rather than listed wall

Fixed walkway spans above listed wall from independent ramp structure to bankseat

Metal access brow structure painted white

106.15

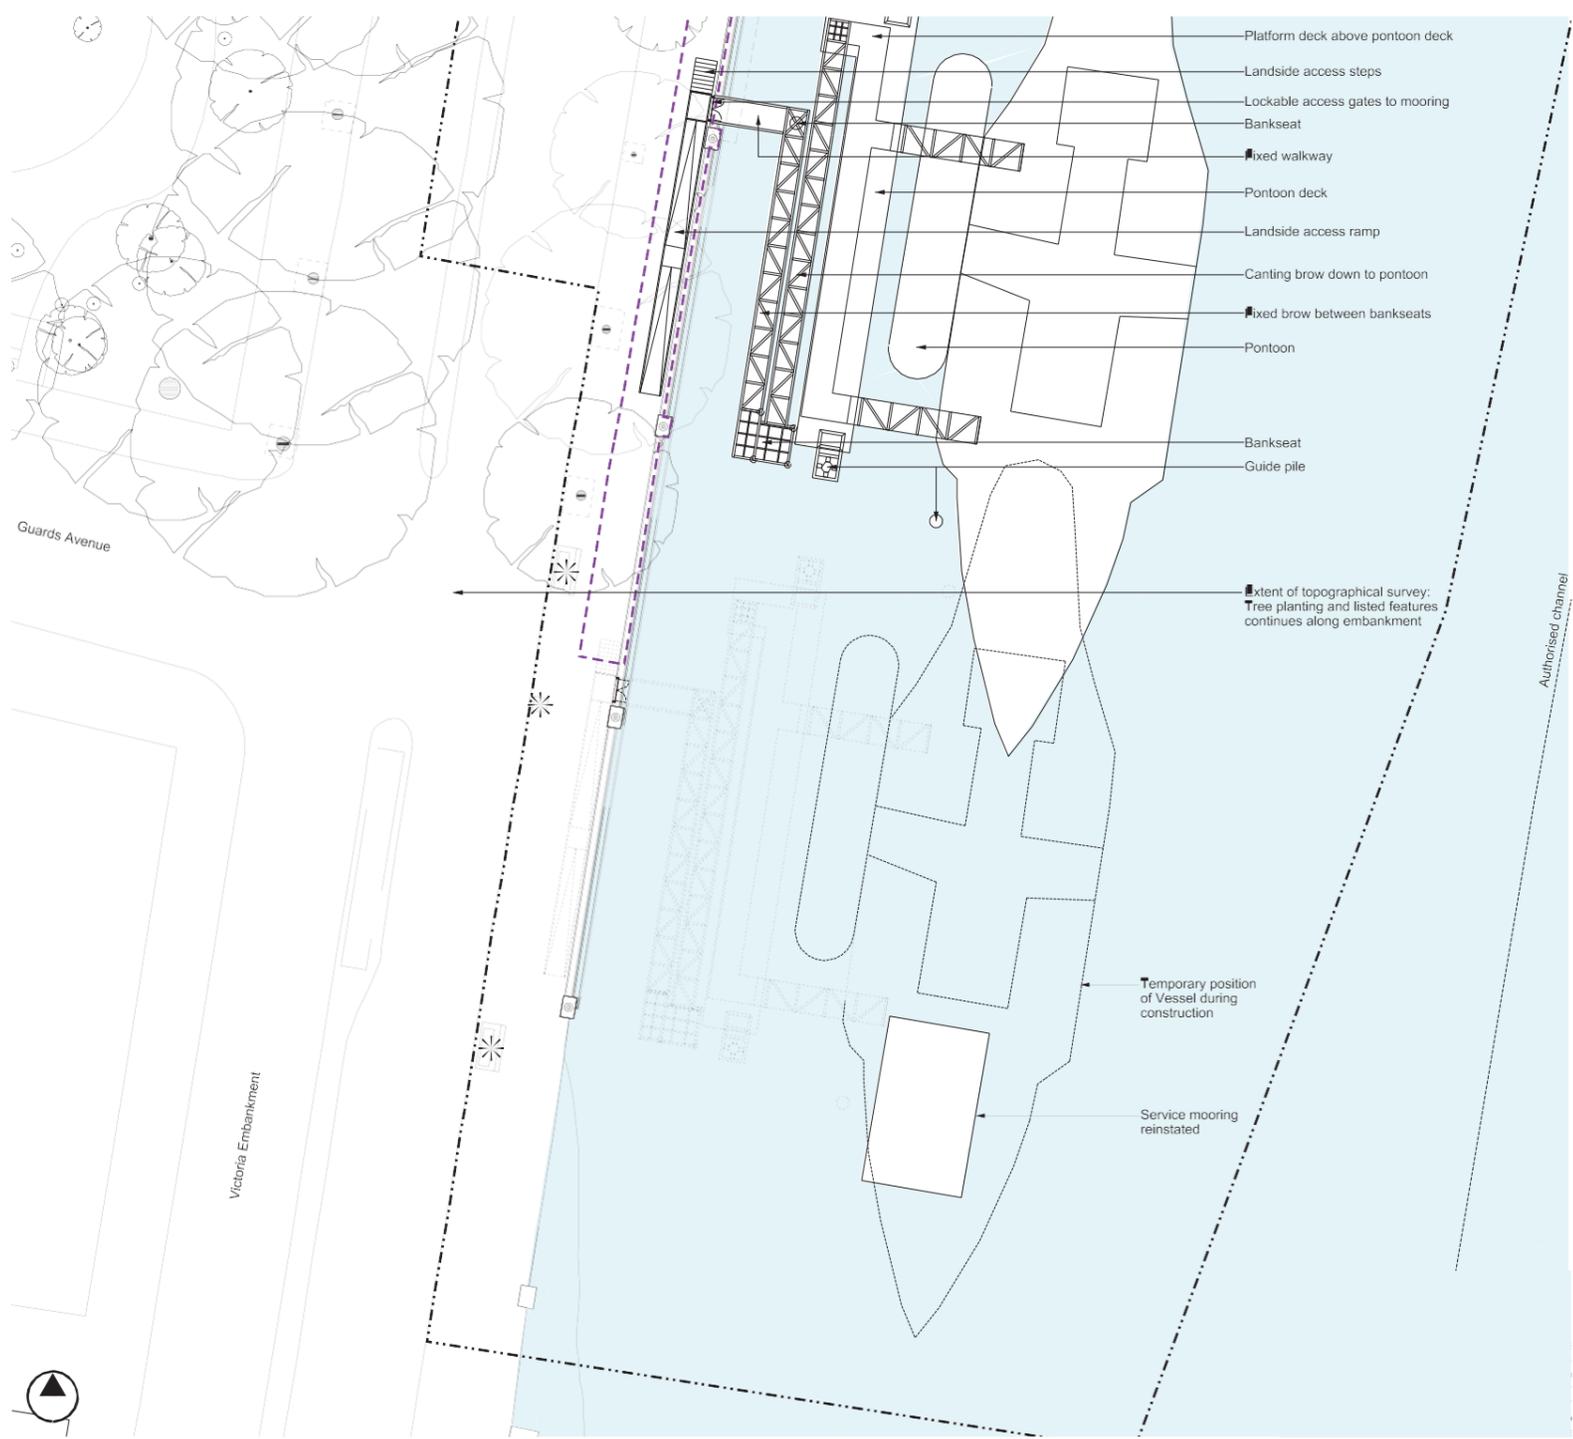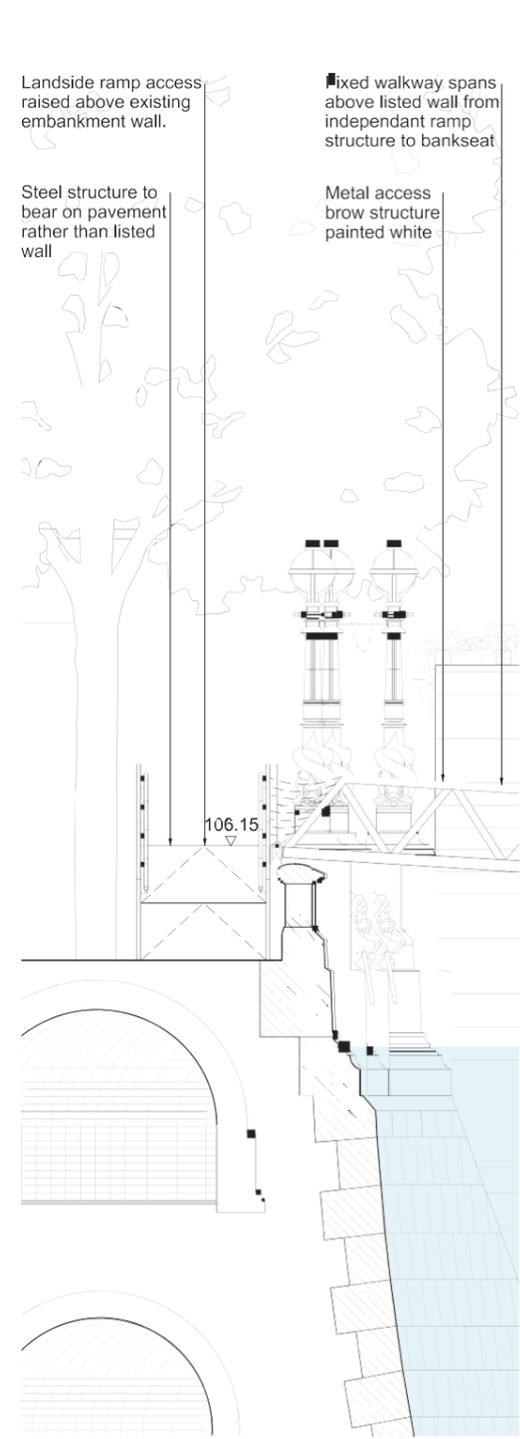


- Platform deck above pontoon deck
- Landside access steps
- Lockable access gates to mooring
- Bankseat
- Fixed walkway
- Pontoon deck
- Landside access ramp
- Canting brow down to pontoon
- Fixed brow between bankseats
- Pontoon
- Bankseat
- Guide pile


Extent of topographical survey; Tree planting and listed features continues along embankment


Temporary position of Vessel during construction

Service mooring reinstated




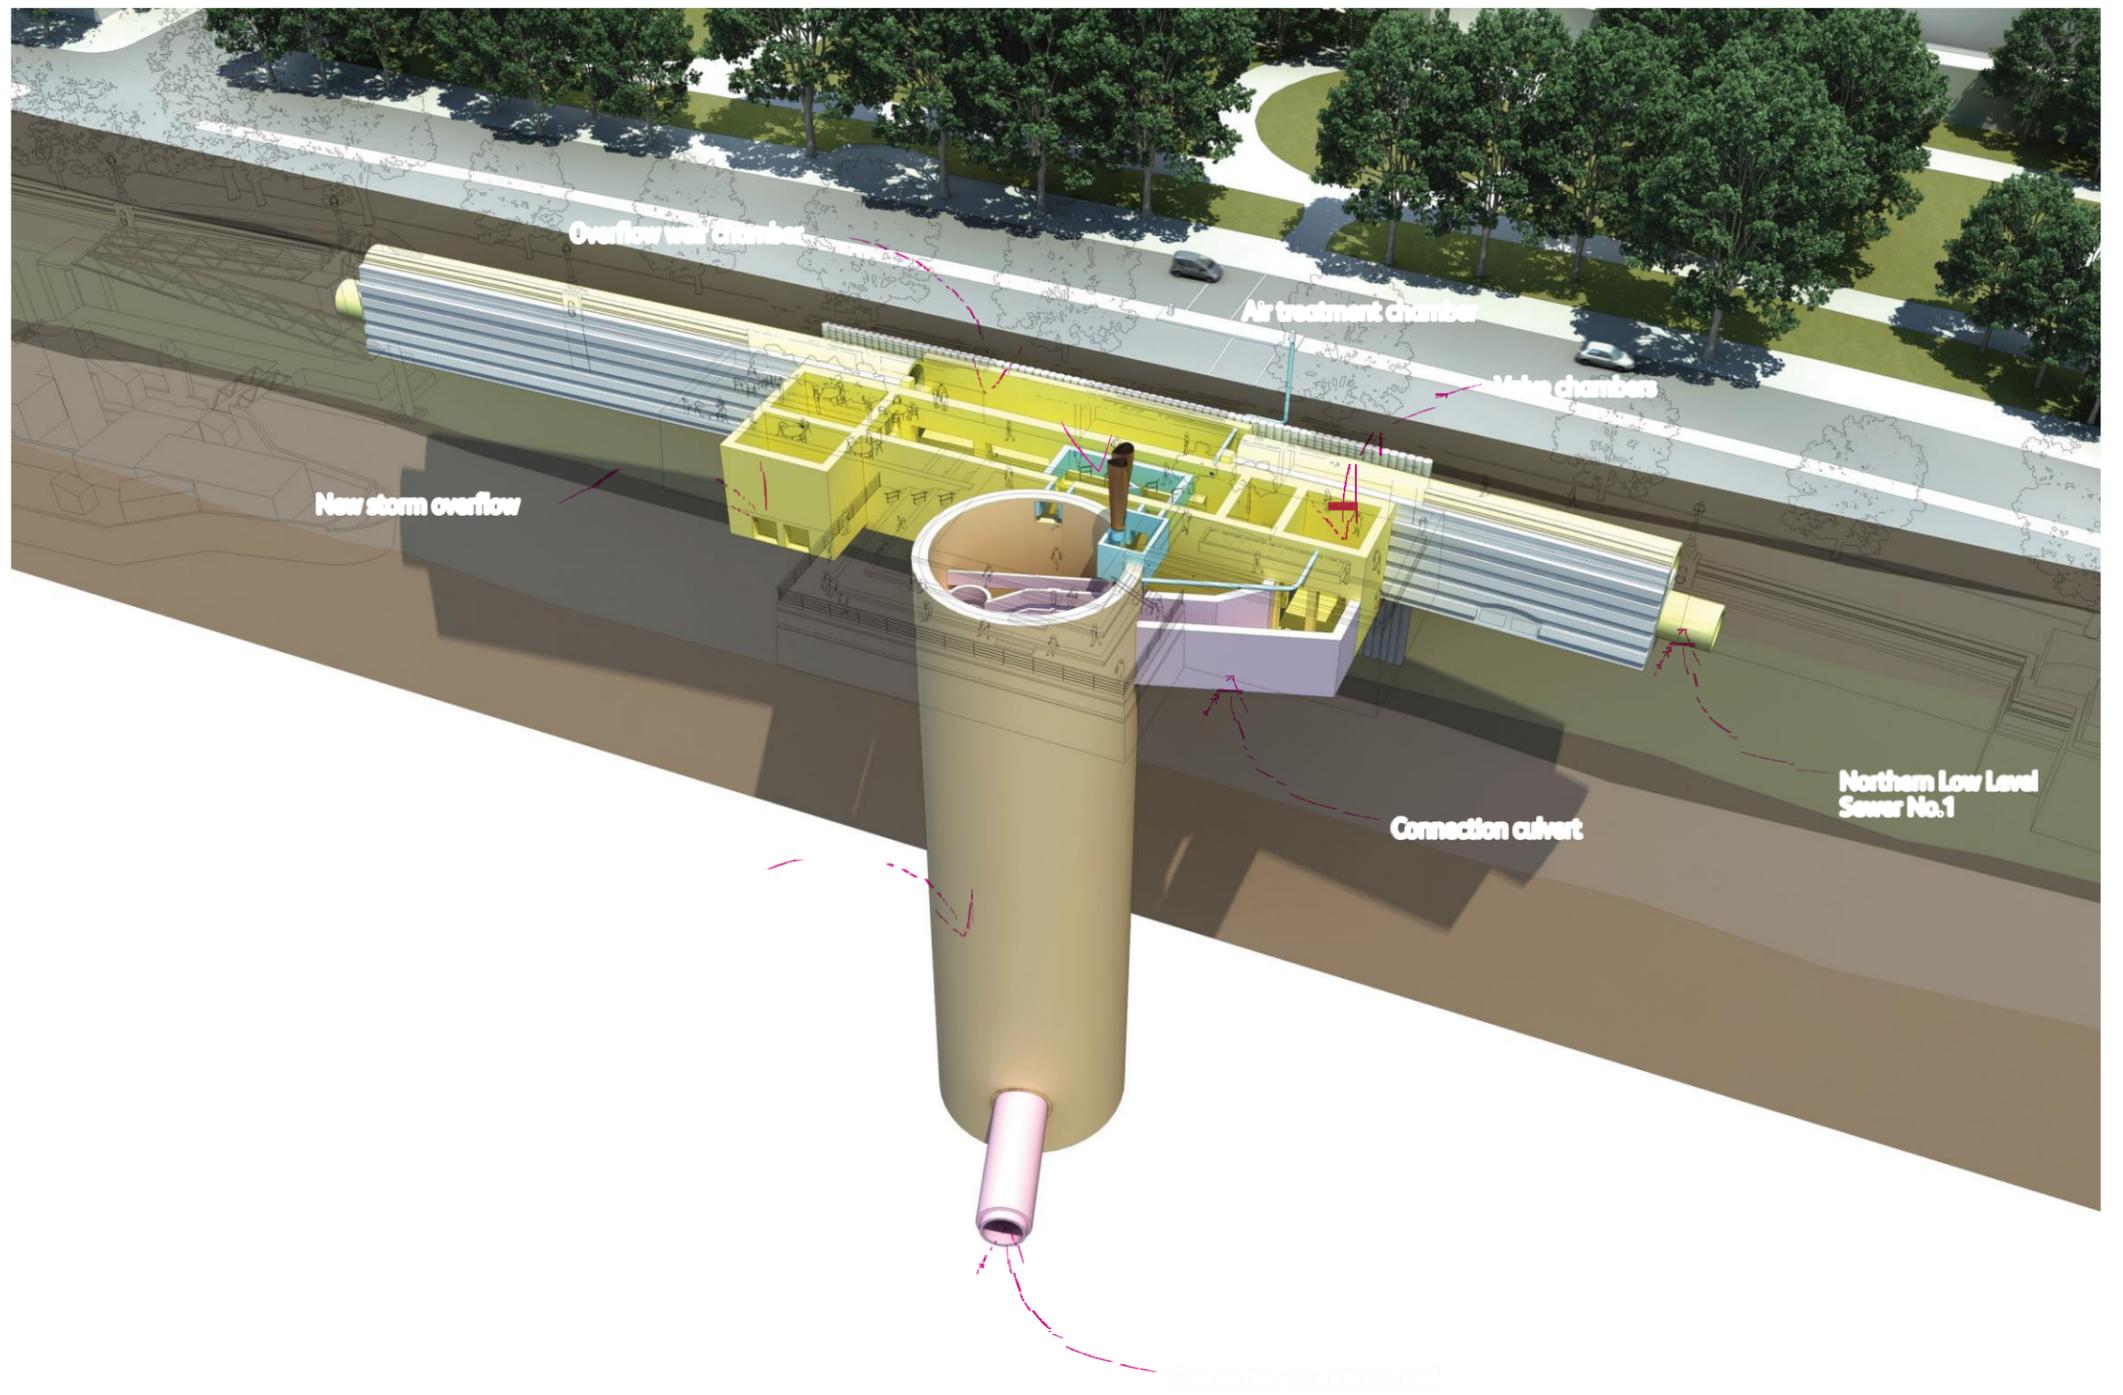

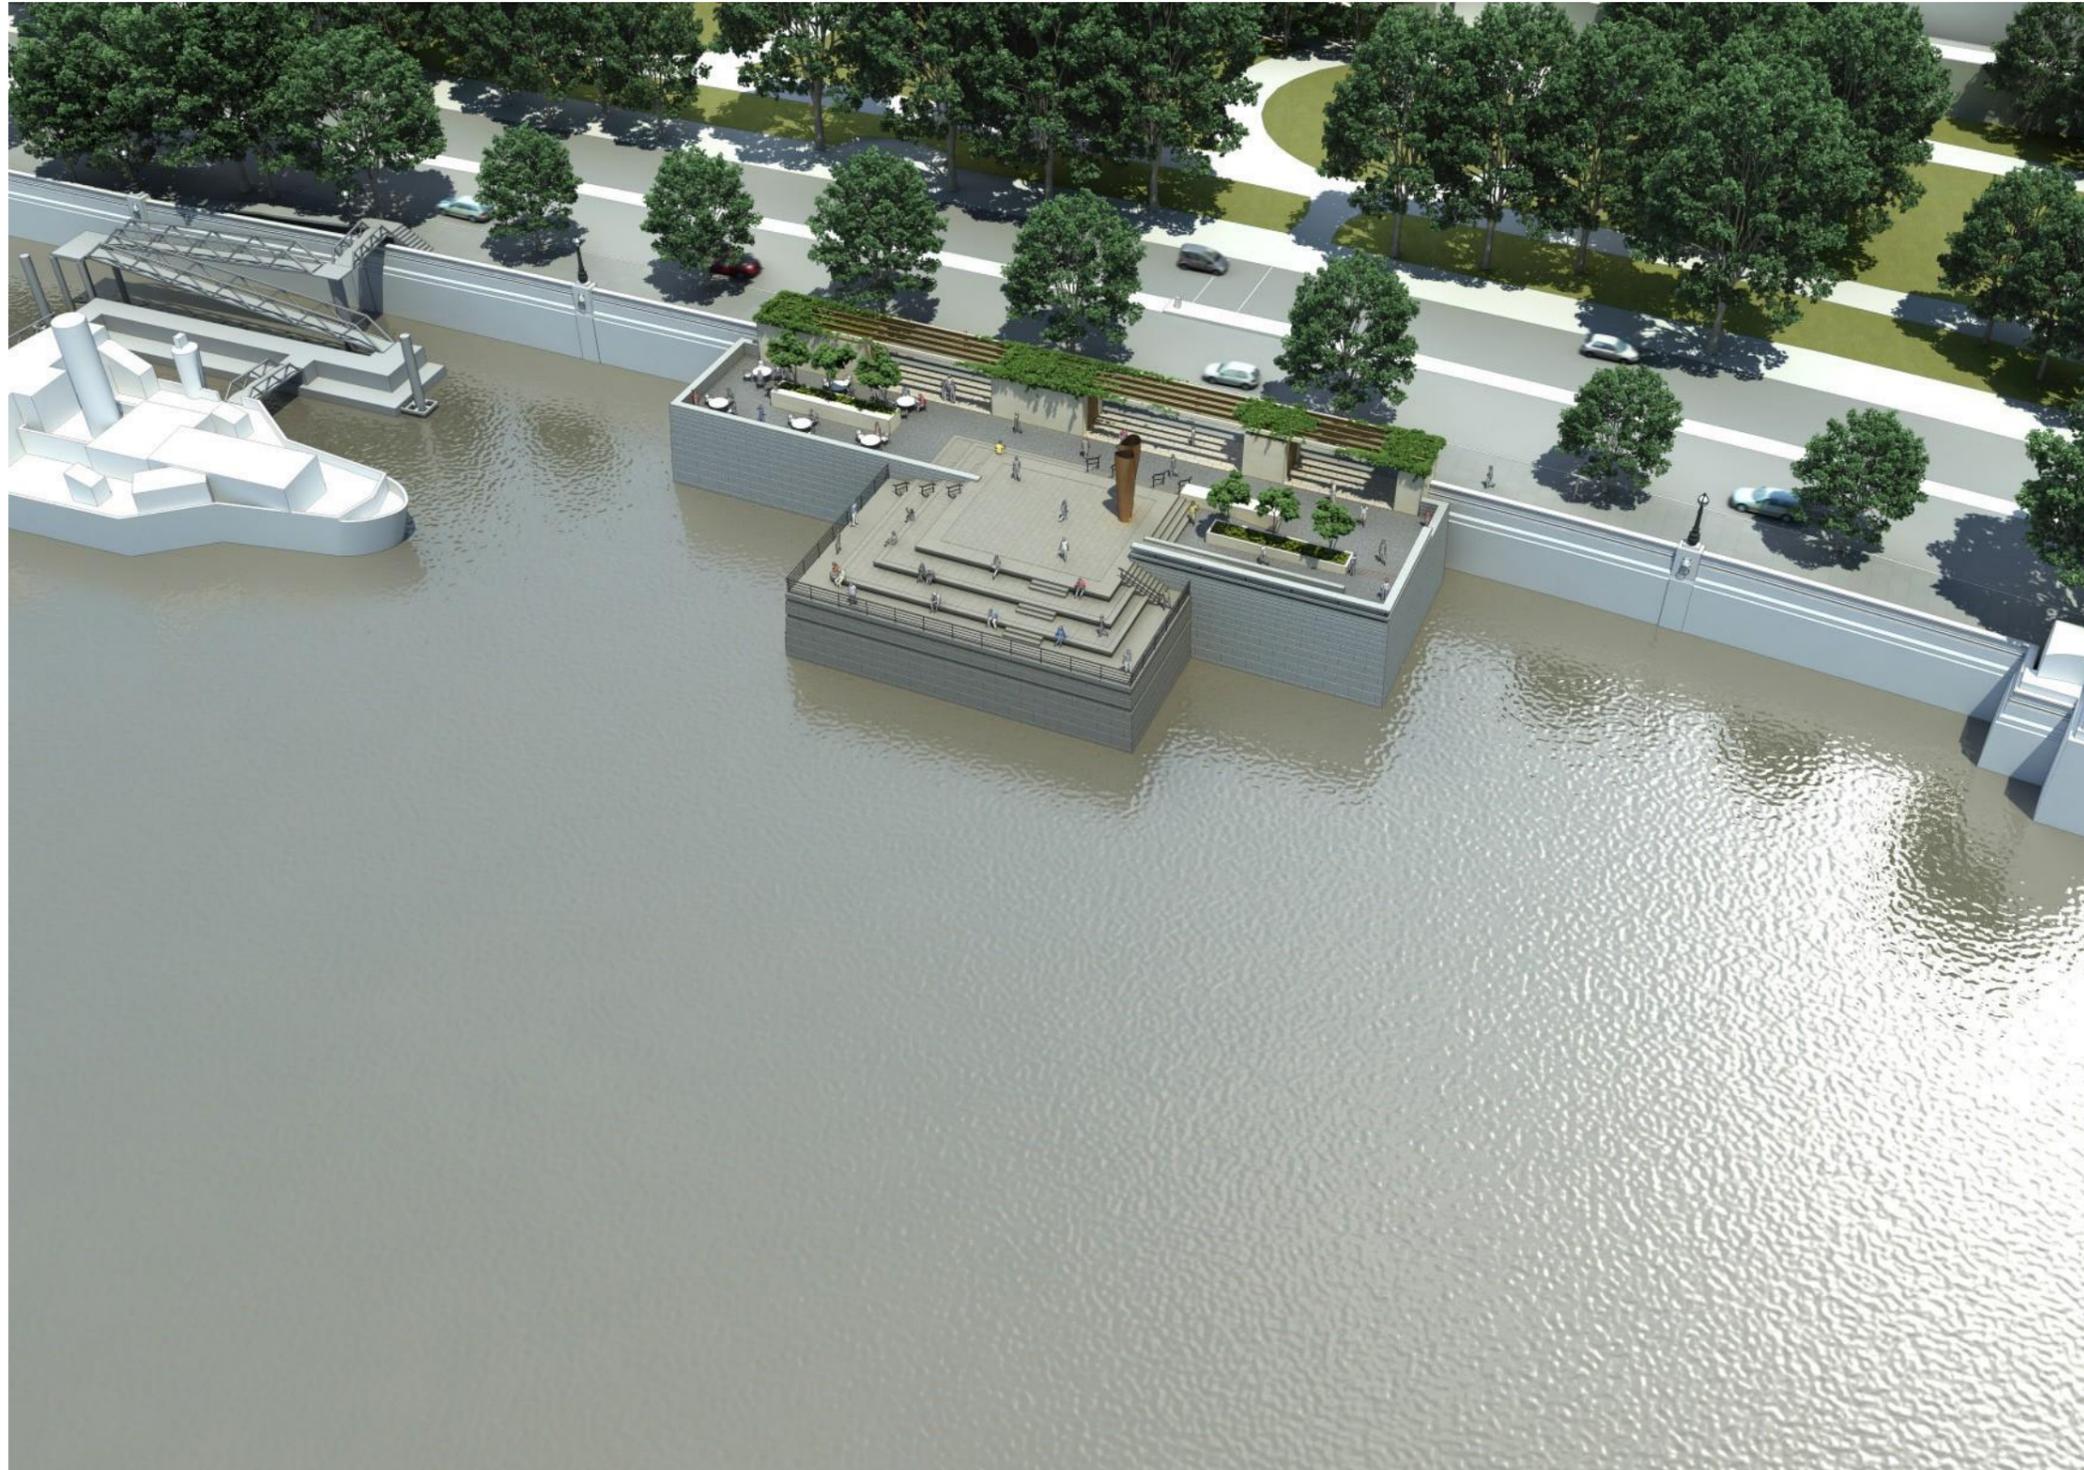

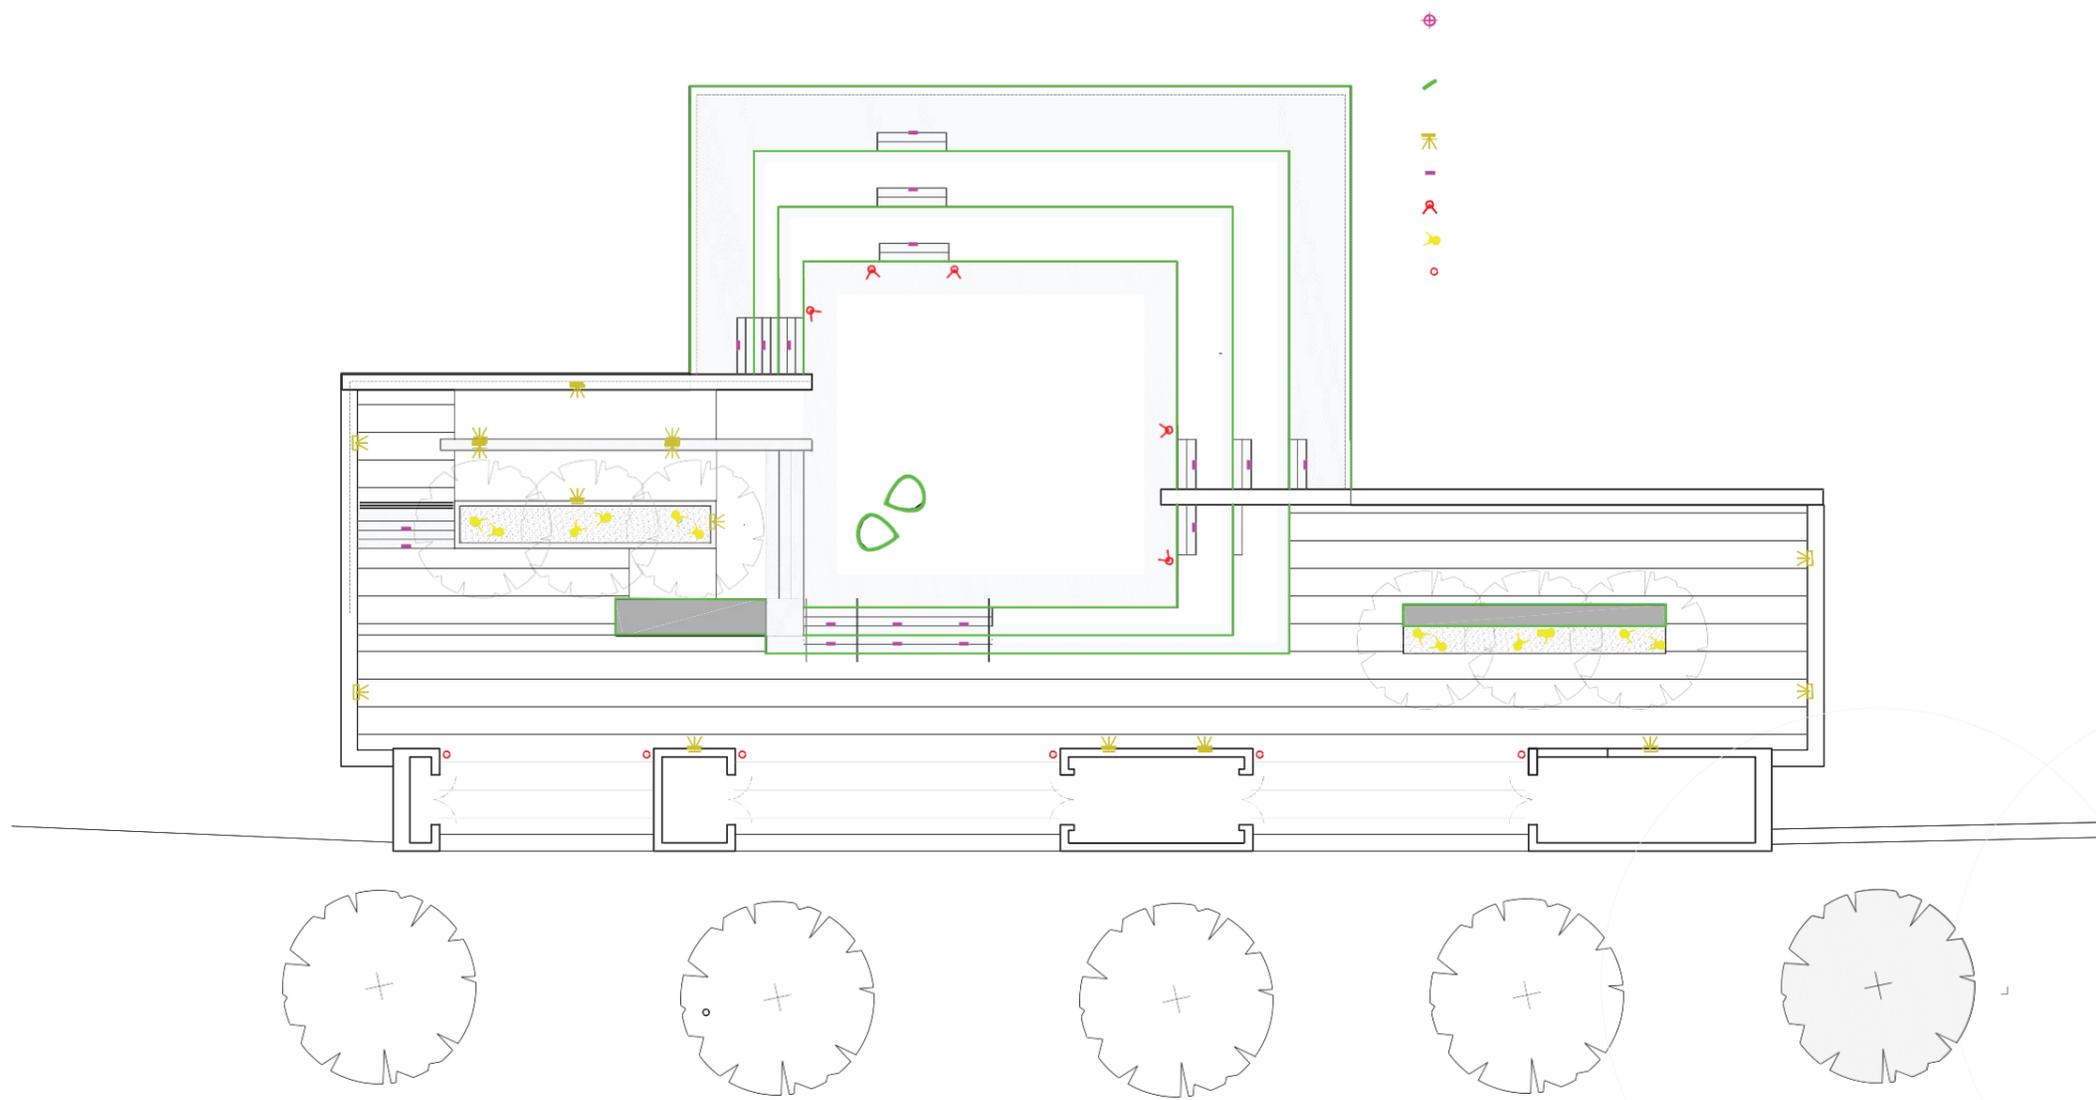




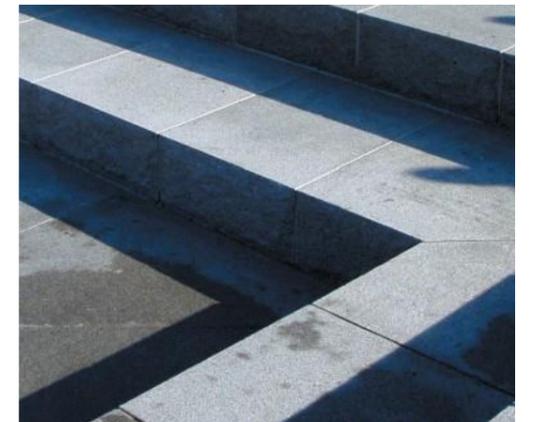





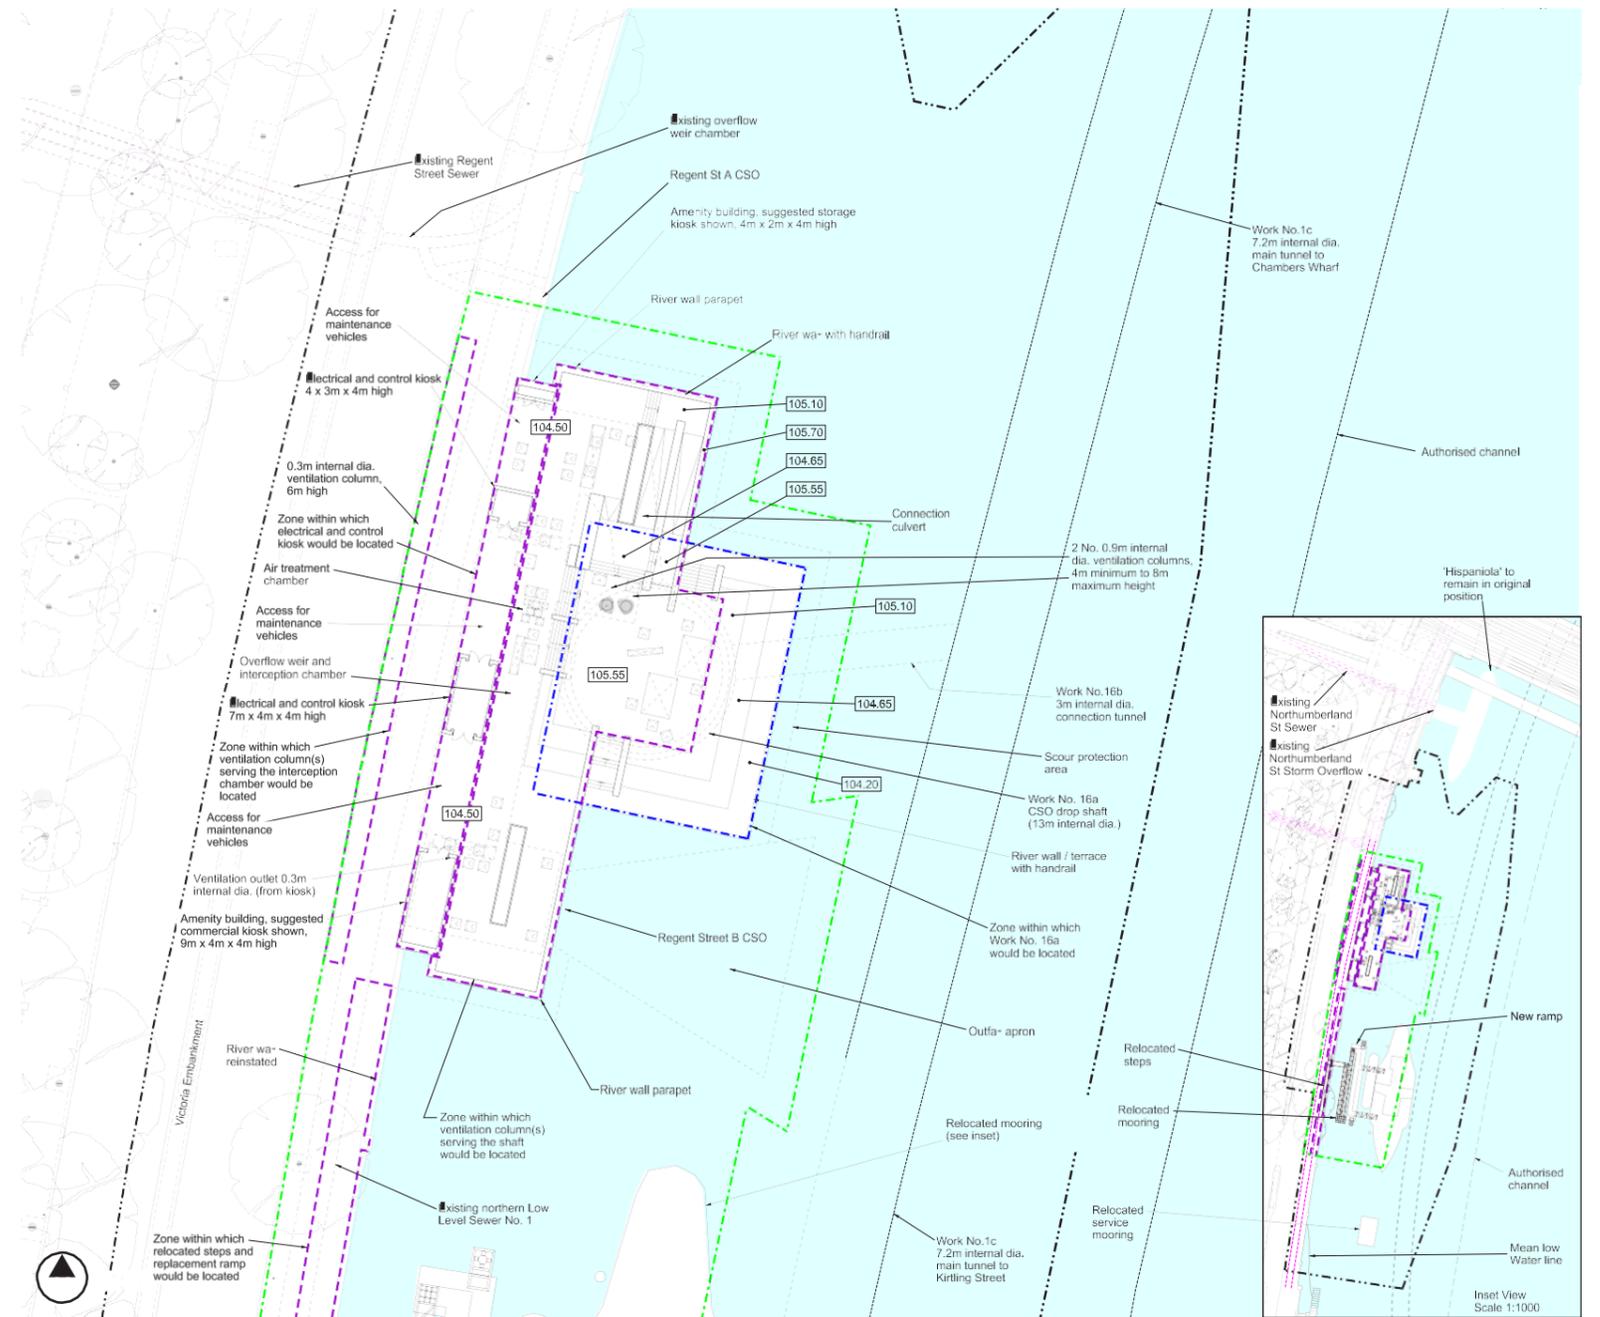

Inset View
Scale 1:1000

Copyright notice

Copyright © Thames Water Utilities Limited January 2013.
All rights reserved.

Any plans, drawings, designs and materials (materials) submitted by Thames Water Utilities Limited (Thames Water) as part of this application for Development Consent to the Planning Inspectorate are protected by copyright. You may only use this material (including making copies of it) in order to (a) inspect those plans, drawings, designs and materials at a more convenient time or place; or (b) to facilitate the exercise of a right to participate in the pre-examination or examination stages of the application which is available under the Planning Act 2008 and related regulations. Use for any other purpose is prohibited and further copies must not be made without the prior written consent of Thames Water.

Thames Water Utilities Limited

Clearwater Court, Vastern Road, Reading RG1 8DB

The Thames Water logo and Thames Tideway Tunnel logo are © Thames Water Utilities Limited. All rights reserved.

DCO-DT-000-ZZZZZ-070400

